


FORM No. 1.

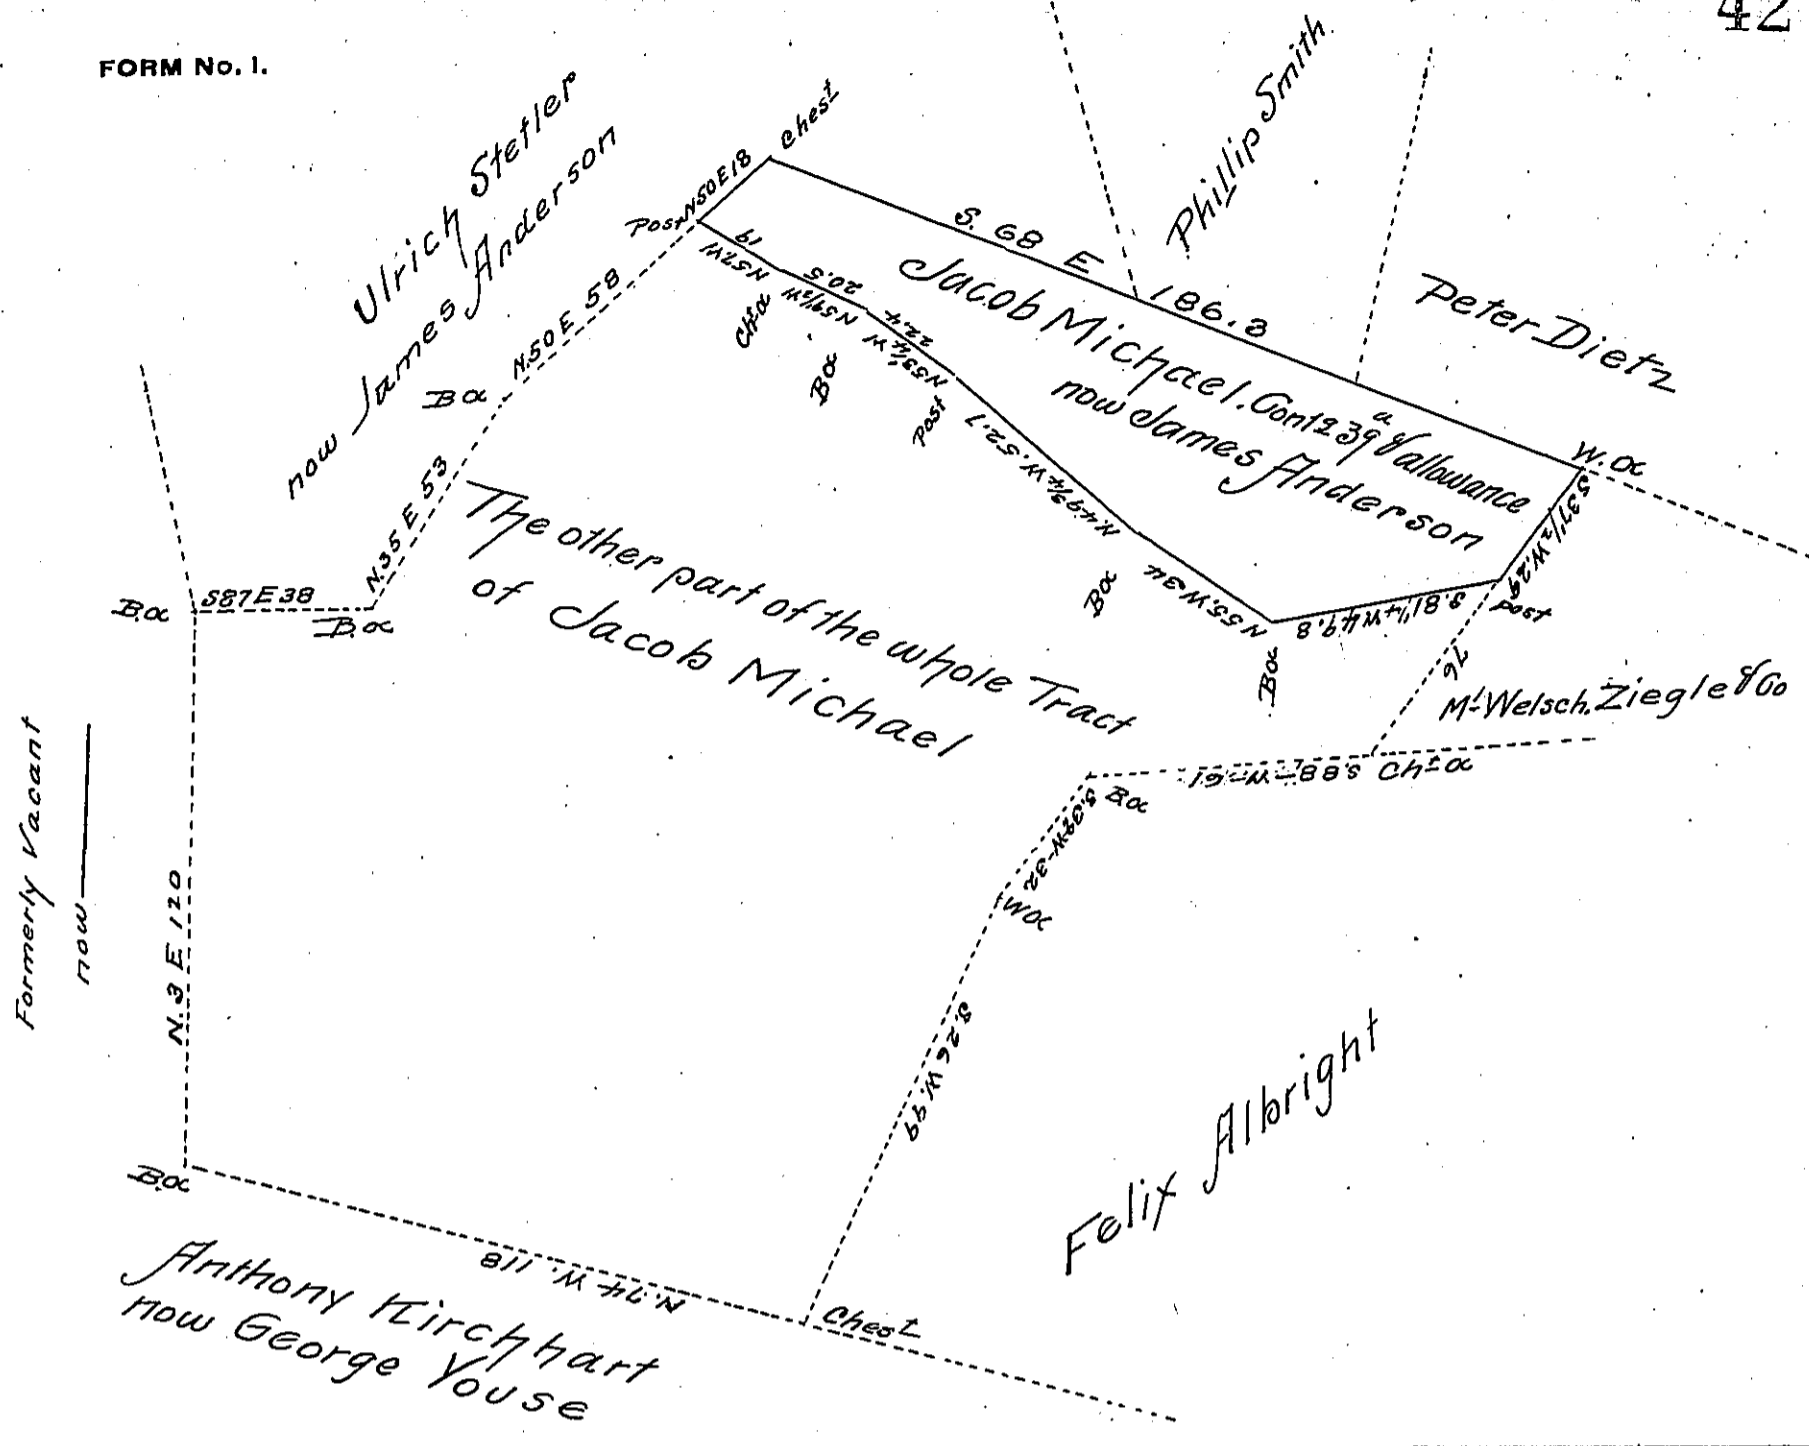

A Draught of a Tract of Land Situate in York Township in the County of York containing as above set forth 39 acres and allowances Part of 214^{ac} 51 pers and allowances which was originally surveyed in pursuance of a Warrant granted to Jacob Michael for 100^{ac} dated the 31st day of May A.D. 1762 and since resurveyed and divided by Peter Spangler at the request of Michael Welsch Ziegler & Co and now examined Corrected and Draughted the above on the 4th day of November A.D. 1831 at the request of the said James Anderson the present owner who desires that the same may be returned for Confirmation &c.

per John Becker D.S.

Jacob Spangler Esq
Surveyor General &c.

IN TESTIMONY that the above is a copy of the original remaining on file in the Department of Internal Affairs of Pennsylvania, made conformably to an Act of Assembly approved the 16th day of February, 1833, I have hereunto set my Hand and caused the Seal of said Department to be affixed at Harrisburg, this twenty-third day of February 1906

Loac N. Brown
Secretary of Internal Affairs.