


FORM NO. 1.

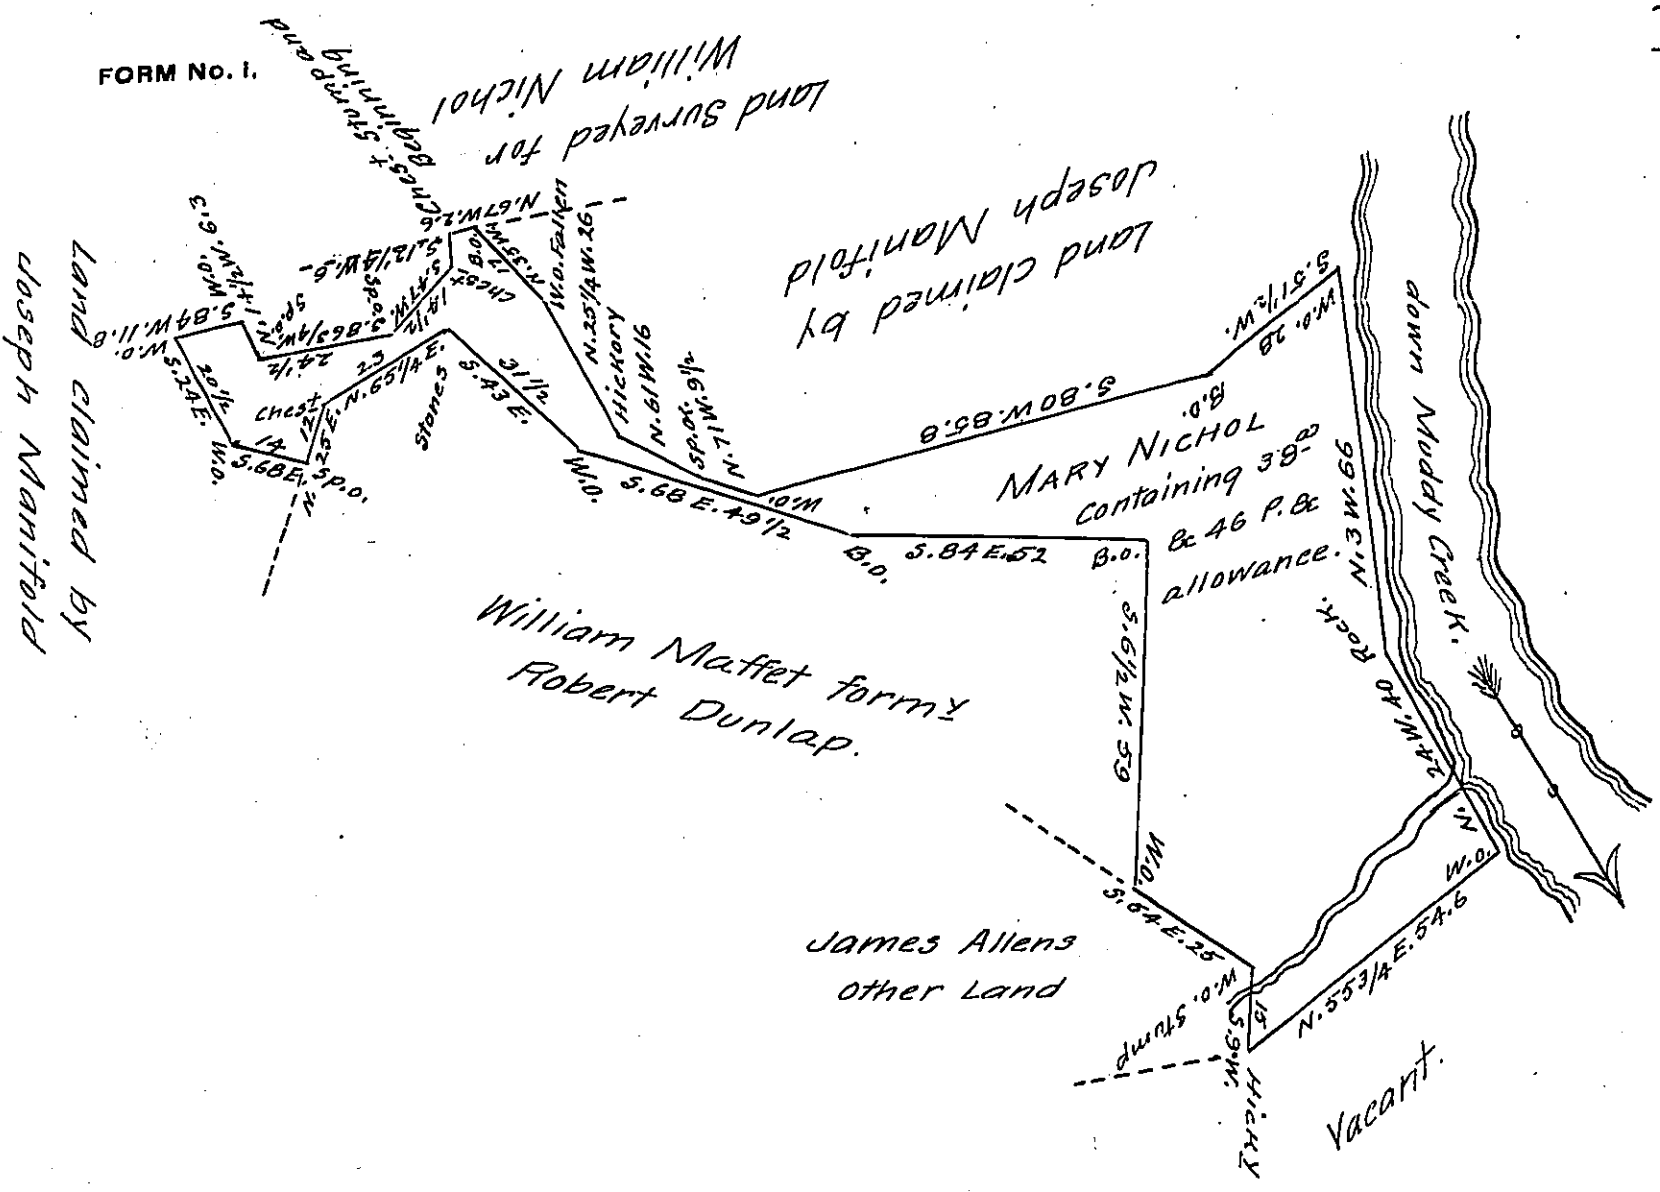

Situate in Fawn Township in the County of York Containing as above set forth thirty nine acres and forty six Perches and allowance, Surveyed the 30<sup>th</sup> & 31<sup>st</sup> days of July Anno-Domini 1806-for James Allen Jun<sup>r</sup> in right of Mary Nichol bearing date the 28<sup>th</sup> day of September Anno Domini 1774.

Per-

Jacob Spangler D.S.

John Eichelberger, D.S.

To Samuel Cochran Esq<sup>r</sup>  
 Surveyor General,  
 Lancaster Pa.

IN TESTIMONY that the above is a copy of the original remaining on file in the Department of Internal Affairs of Pennsylvania, made conformably to an Act of Assembly approved the 16th day of February, 1833, I have hereunto set my Hand and caused the Seal of said Department to be affixed at Harrisburg, this sixth day of March 1906.

*Lucas R. Brown*  
 Secretary of Internal Affairs.