


John Nicholson Esqr. No 4575

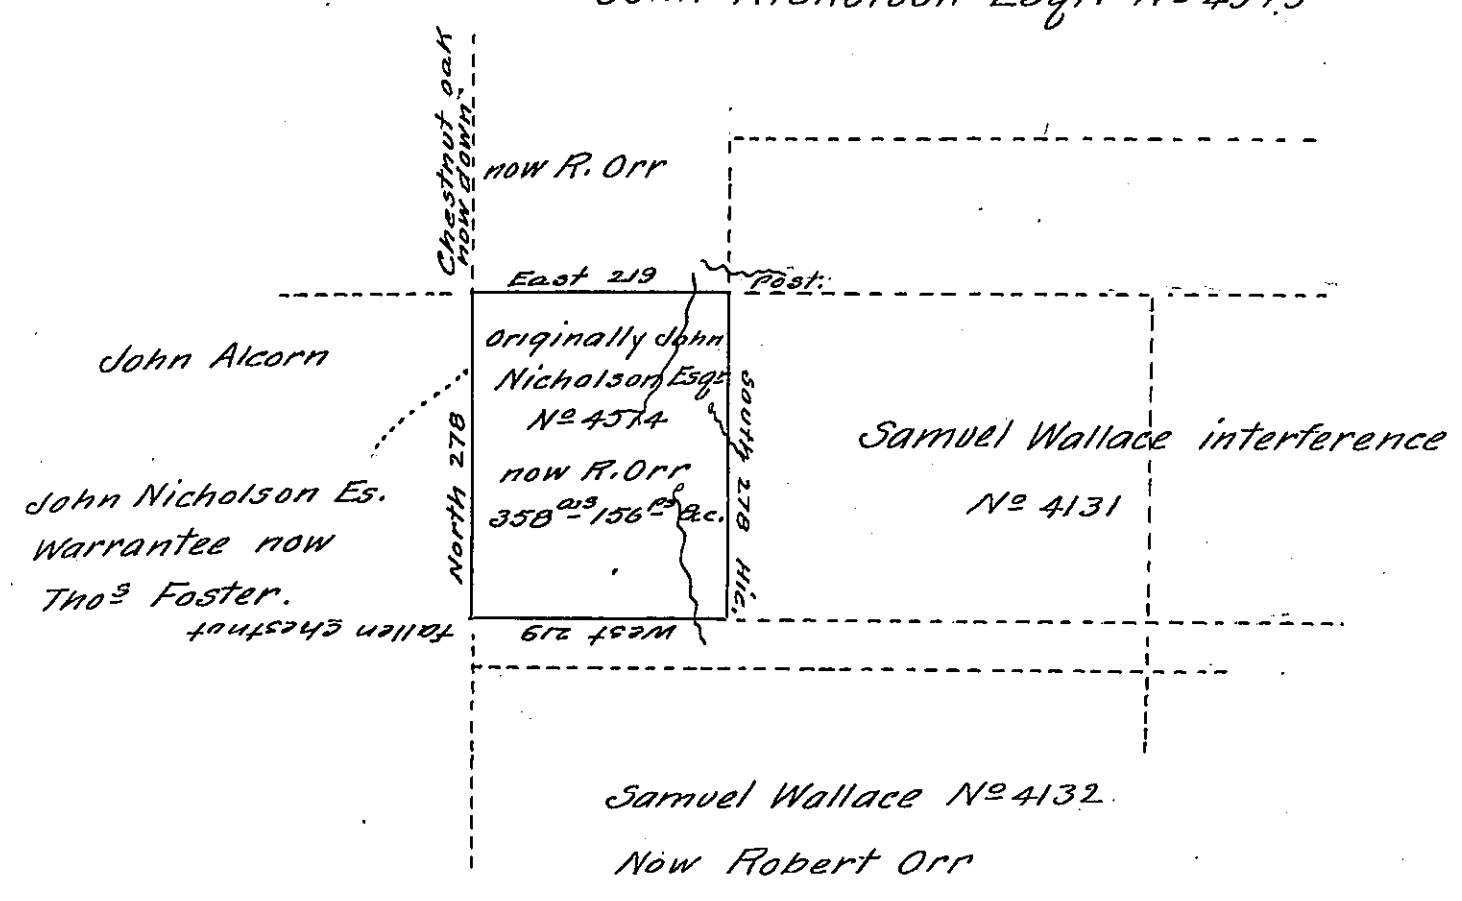

Surveyed to Robert Orr on the 3rd day of April 1840. The above described Tract of land containing three hundred and fifty Eight acres one hundred fifty six perches and allowance of Six per cent &c. Situate in Wayne Township Armstrong County being a part of a larger Survey which was surveyed in pursuance of a Warrant No 4574 dated December 24th. 1793 Granted to John Nicholson - the Greater portion of which is taken away by earlier Surveys as above represented.

For Isaiah Guthrie D. S.

J. E. Meredith

To Jacob Sallade Esqr.

Surveyor General

I do hereby certify that I have examined the above return of Survey and found it to be correct. Isaiah Guthrie D.S.

IN TESTIMONY that the above is a copy of the original remaining on file in the Department of Internal Affairs of Pennsylvania, made conformably to an Act of Assembly approved the 16th day of February, 1833, I have hereunto set my Hand and caused the Seal of said Department to be affixed at Harrisburg, this fourteenth day of March 1906.

James P. Brown
Secretary of Internal Affairs.