


C. 7- 276

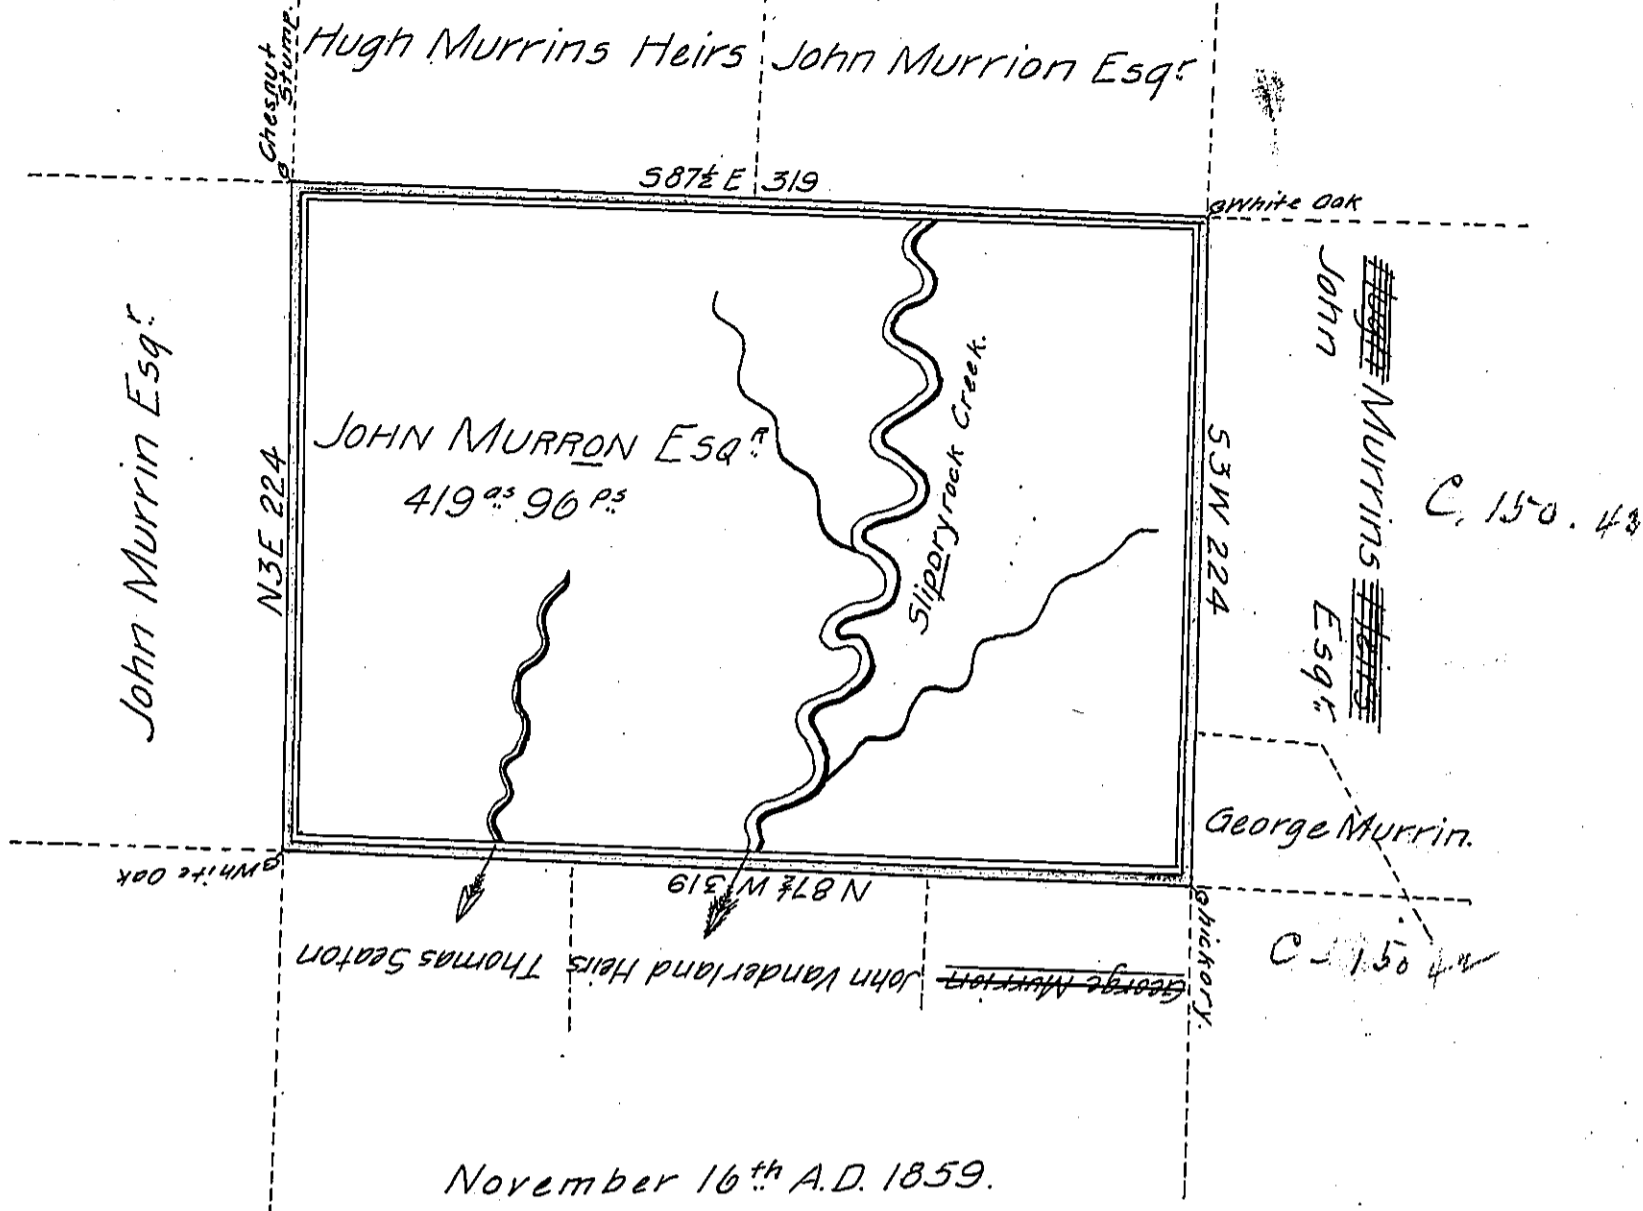

November 16th A.D. 1859.

Draft of a Tract of Land containing four Hundred and Nineteen acres and ninety Six perches and the Usual allowance of Six per cent. Situated on the North Branch of Sliperyrock Creek, in Venango Township Butler County Pennsylvania, Surveyed at the Instance of John Murrion Esq. By Virtue of ~~the~~ Settlement and Improvement.

I David Scott County Surveyor of Butler County do hereby Certify that from the Books and papers held in My possession that the above described Tract of Land does not appear to have been disposed of By the Commonwealth eather By Patent or Otherwise

David Scott.

(To John Rowe Esqr Surveyor General)

IN TESTIMONY that the above is a copy of the original remaining on file in the Department of Internal Affairs of Pennsylvania, made conformably to an Act of Assembly approved the 16th day of February, 1833, I have hereunto set my Hand and caused the Seal of said Department to be affixed at Harrisburg, this fifth day of February 1906.

James D. Brown
Secretary of Internal Affairs.