


FORM No. 1.

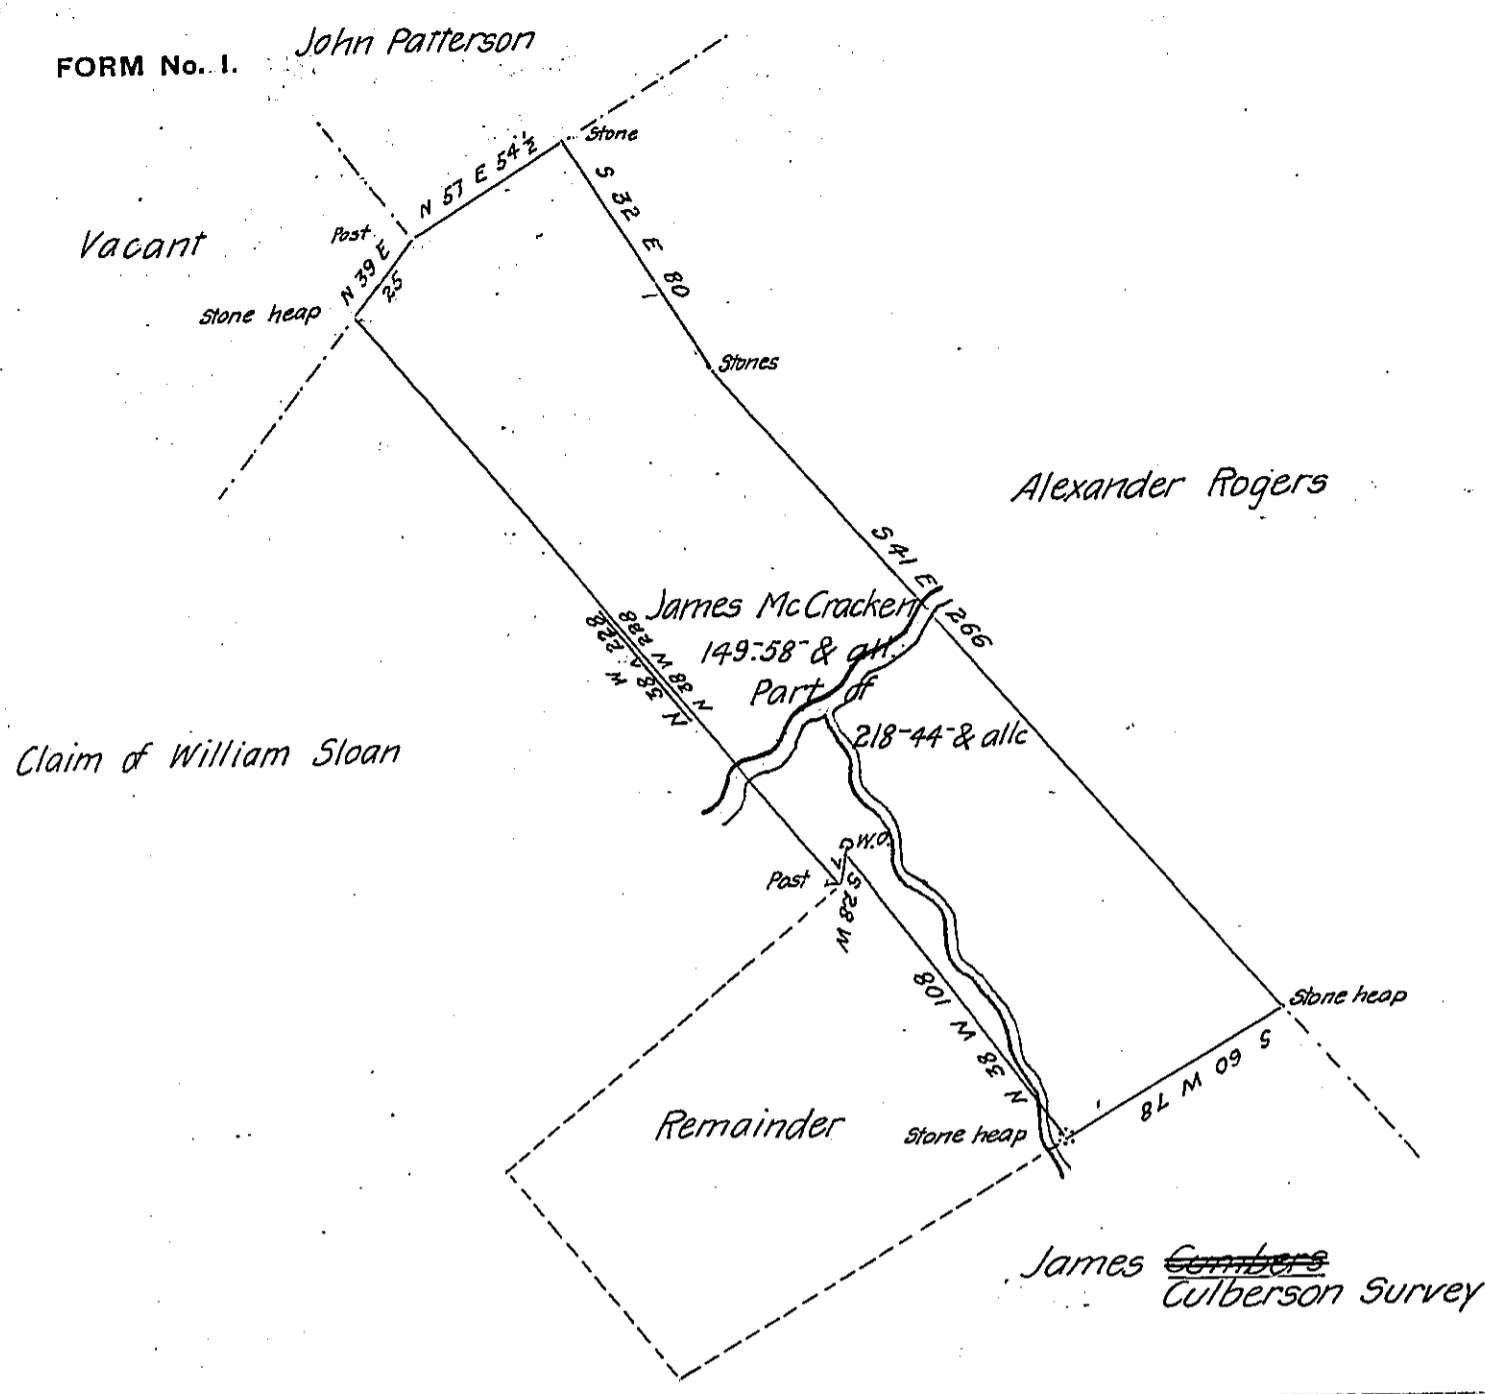

The draught of a Tract of land situate in Toboyne Township Cumberland County containing one hundred & forty nine acres & fifty eight perches & allowance of six P. Cent for Roads &c. It being part of a larger tract Surveyed on a warrant granted to James ~~McC~~ McCracken dated the 5th day of July 1796 Surveyed & divided off the 23rd of June 1802

Wm Ramsey

D. S.

To Sam^l Cochran Esquire
Survey^r Gen^l of Pennsylv^a

IN TESTIMONY that the above is a copy of the original remaining on file in the Department of Internal Affairs of Pennsylvania, made conformably to an Act of Assembly approved the 16th day of February, 1833, I have hereunto set my Hand and caused the Seal of said Department to be affixed at Harrisburg, this eighth day of December 1905

Isaac R. Brown
Secretary of Internal Affairs.