


2-82-157

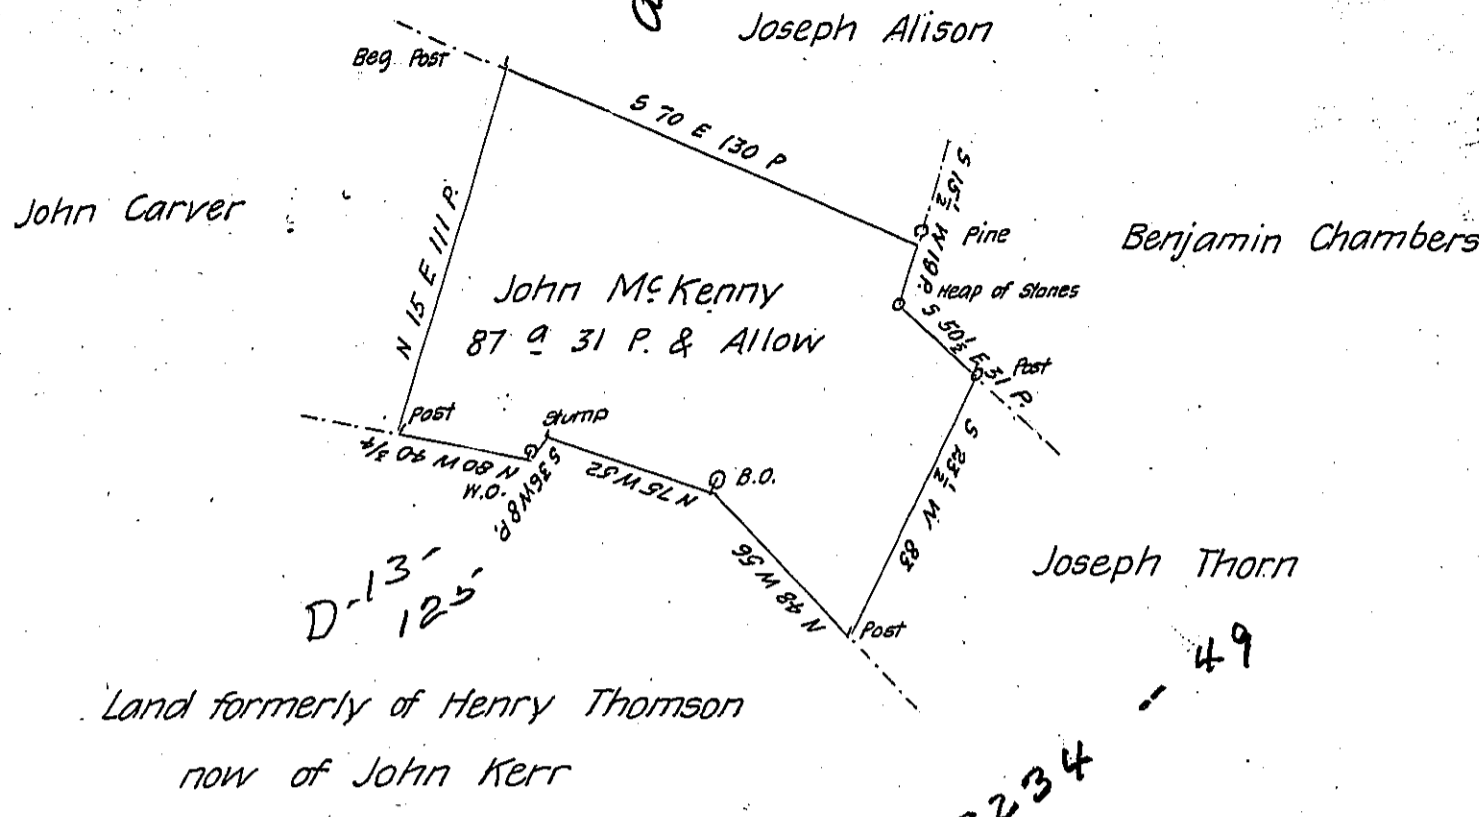

A Draft of a tract of land situate in Hamilton Township  
 in the County of Franklin (formerly in the County of Cumberland) con-  
 taining Eighty Seven acres and thirty one perches and an Allowance  
 proportional to Six P Cent for Roads &c.<sup>a</sup> Resurvey'd June 14<sup>th</sup> 1793 in  
 pursuance of a Warrant granted to John McKenny bearing date the  
 first day of July 1762

Matt<sup>r</sup> Henderson D.S.

To  
 Daniel Brodhead Esquire  
 Surveyor General of Pennsylvania

~~copy 38~~

IN TESTIMONY that the above is a copy of the original remaining on file in  
 the Department of Internal Affairs of Pennsylvania, made  
 conformably to an Act of Assembly approved the 16th day of  
 February, 1833, I have hereunto set my Hand and caused  
 the Seal of said Department to be affixed at Harrisburg,  
 this first day of March 1906

*Loach Brown*  
 Secretary of Internal Affairs.