


Lands call'd Landcaster Comp^y

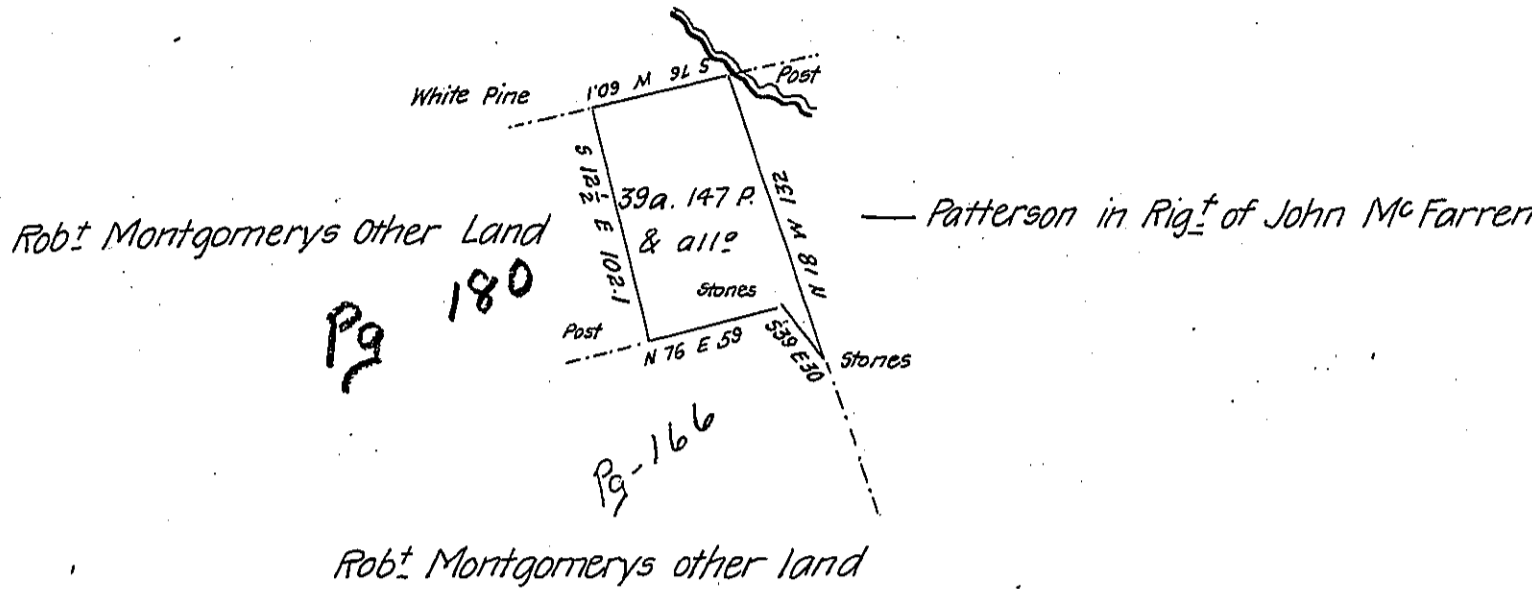

The draft of a tract of land situate in Mount Pleasant Pleasant Township (formerly Greenwood) in Columbia County Surveyed unto Robert Montgomery on the 17th day of March 1837 by Virtue of his Warrant dated the 16th November 1836 Containing Thirty nine acres and one hundred and forty seven Perches and the usual allowance.

The^s Woodside D.S

To John Taylor Esq^r
Surveyor General

IN TESTIMONY that the above is a copy of the original remaining on file in the Department of Internal Affairs of Pennsylvania, made conformably to an Act of Assembly approved the 16th day of February, 1833, I have hereunto set my Hand and caused the Seal of said Department to be affixed at Harrisburg, this first day of March 1906

Guac R. Brown
Secretary of Internal Affairs.