


FORM NO. 1.

Warranted in the name of
Henry Carpering now
Peter Fitce

Frederick Reese

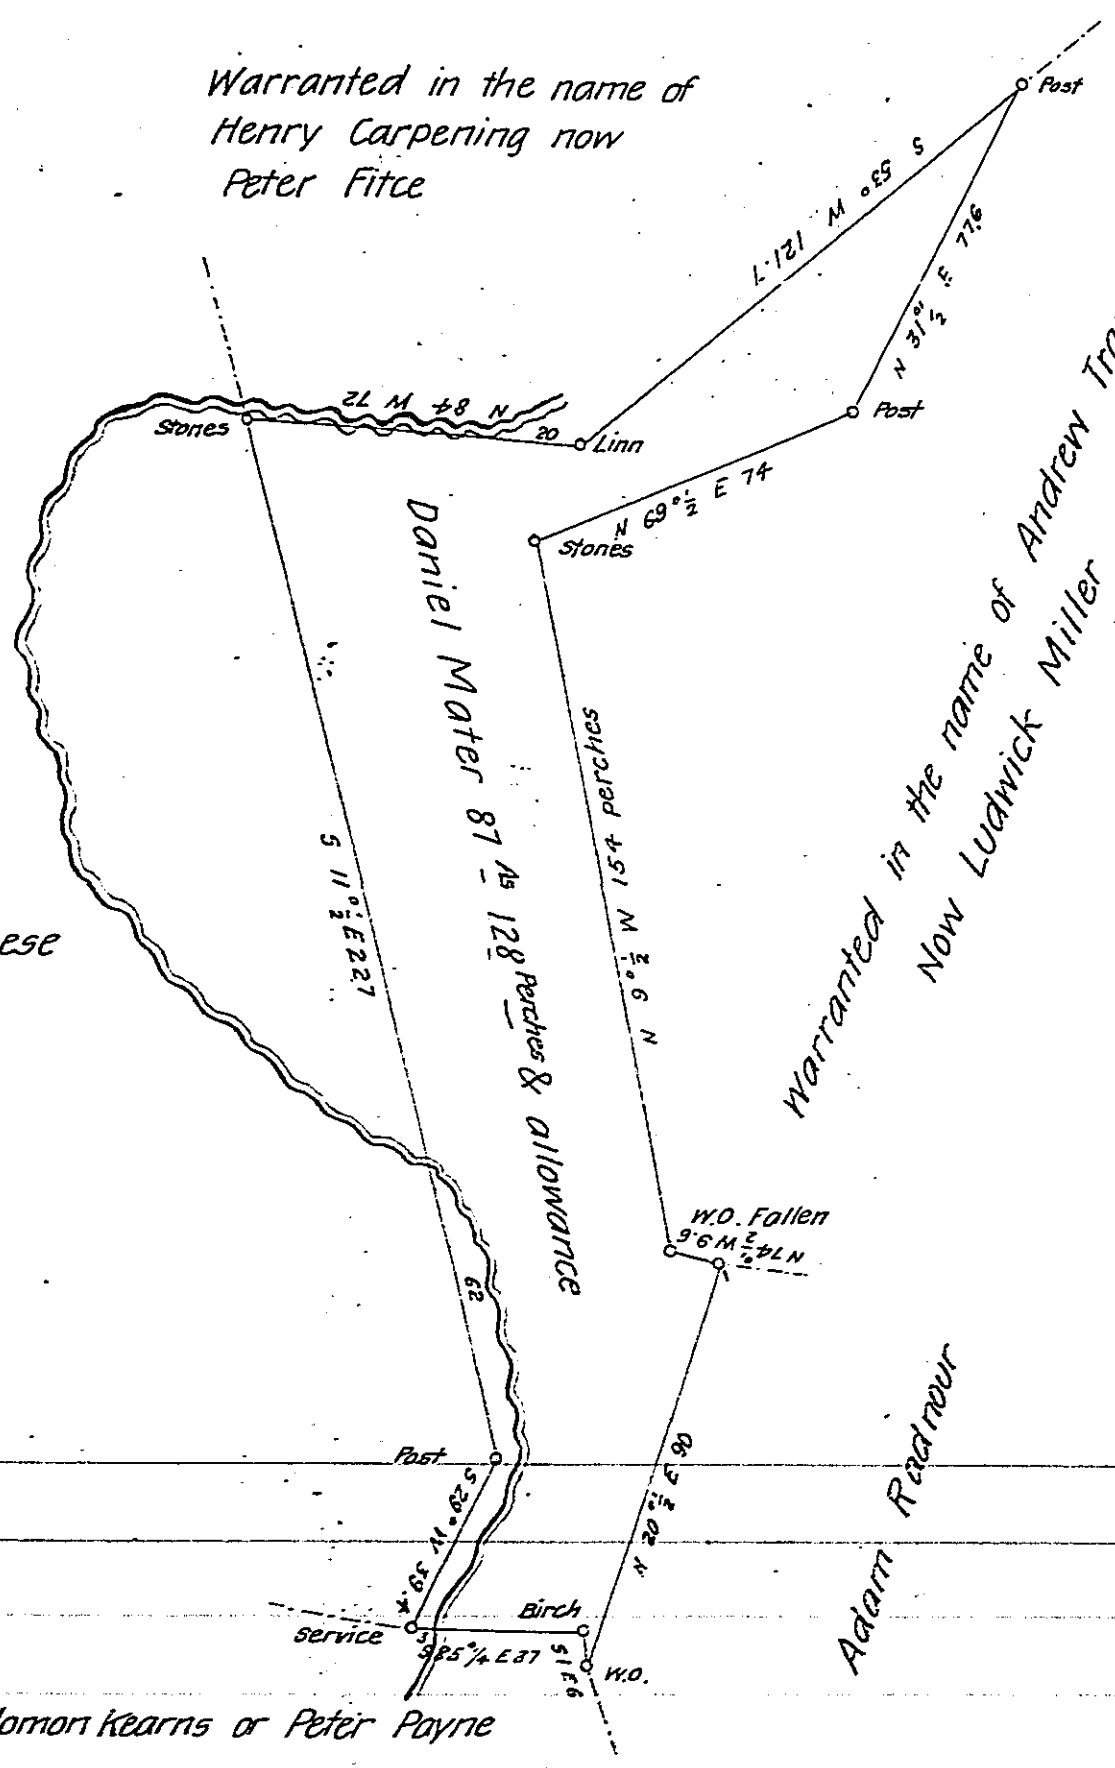

Warranted in the name of Andrew Trapp
Now Ludwick Miller

Solomon Kearns or Peter Payne

This Tract is situate in Saltlick township and County of Fayette and on the waters of Indian Creek was surveyed on the 18th day of January 1840 in pursuance of a warrant granted unto Daniel Mater for 87 3/4 acres of land in said township dated the 10th day of January A.D. 1840 There is of this land about one third cleared, has on it a dwelling house barn & stable said - Mater residing thereon It appears to have been settled 30 or 40 years

To Jacob Sallade Esqr.
Surveyor General.

John I. Dorsey Deputy

IN TESTIMONY that the above is a copy of the original remaining on file in the Department of Internal Affairs of Pennsylvania, made conformably to an Act of Assembly approved the 16th day of February, 1833, I have hereunto set my Hand and caused the Seal of said Department to be affixed at Harrisburg, this eighth day of March 1906

Joseph Brown
Secretary of Internal Affairs.