


William Williams

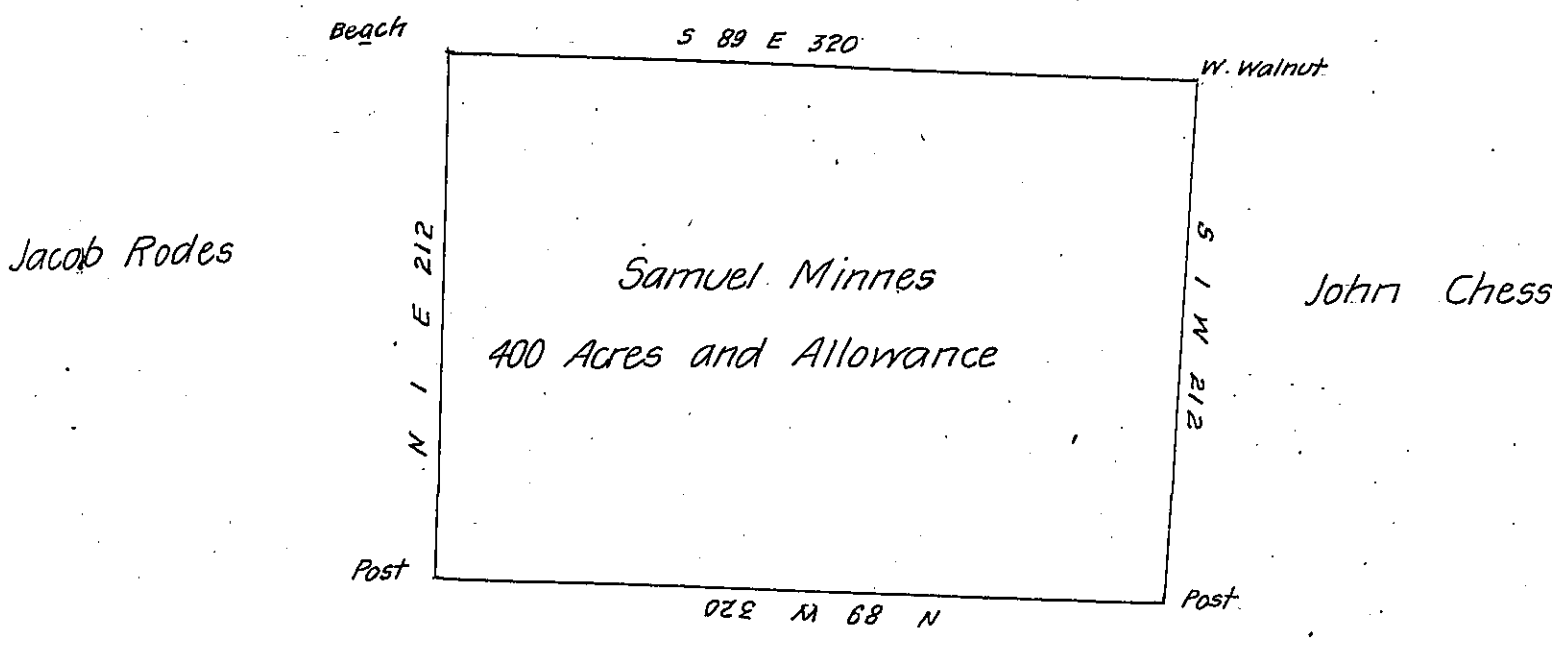

James S. Brush

Situate in Salem Township Mercer County containing  
 400 acres & allowance Surveyed 22<sup>nd</sup> February 1837 for Samuel  
 Minnes In pursuant of an actual settlement made in 1800 and  
 continued to this date Octo<sup>r</sup> 11<sup>th</sup> 1837

B. Alexander D. S.

John Taylor Esq<sup>r</sup>

S. G.

IN TESTIMONY that the above is a copy of the original remaining on file in  
 the Department of Internal Affairs of Pennsylvania, made  
 conformably to an Act of Assembly approved the 16th day of  
 February, 1833, I have hereunto set my Hand and caused  
 the Seal of said Department to be affixed at Harrisburg,  
 this eighth day of March 1906

*Edward P. ...*  
 Secretary of Internal Affairs.