


Pearse Walsingham

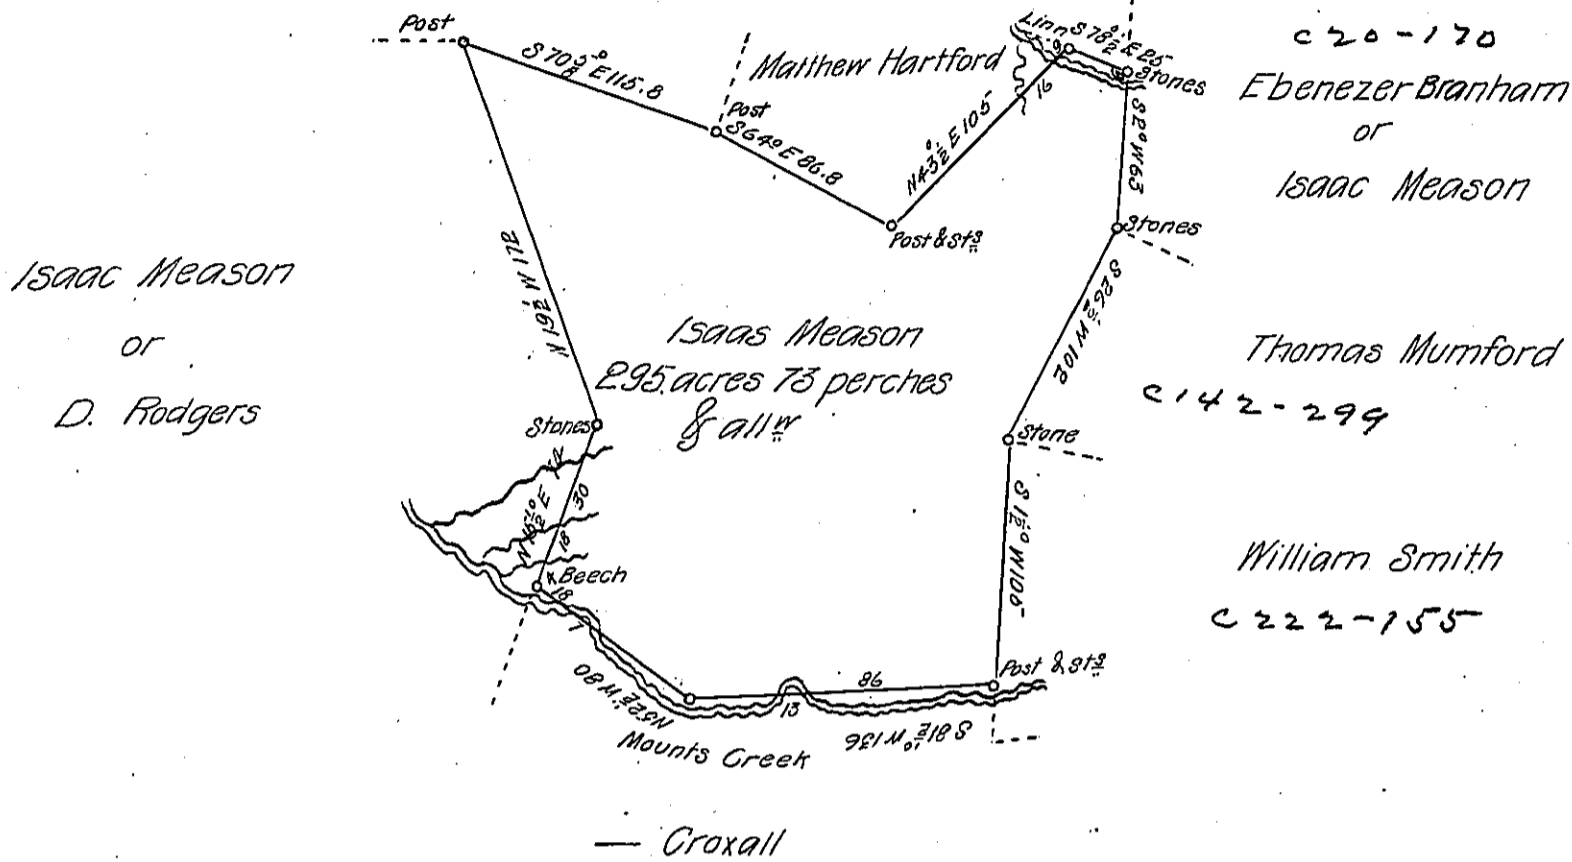

The above tract lies in Bullskin township Fayette County, on the Waters of Mounts Creek. Surveyed on the 3rd & 4th of May, 1837, in pursuance of a Warrant granted to Isaac Meason on the 11th of April 1794. This tract has on it a Furnace for making Iron, now gone to decay, with several old houses and families residing therein. about 60 acres of the land is cleared. It appears to have been Settled 40 years ago.

W^m Cohen Jr

D. C. S. Fayette Ct

John Taylor Esq^r
Surveyor General.

IN TESTIMONY that the above is a copy of the original remaining on file in the Department of Internal Affairs of Pennsylvania, made conformably to an Act of Assembly approved the 16th day of February, 1833, I have hereunto set my Hand and caused the Seal of said Department to be affixed at Harrisburg, this seventh day of March 1906.

Isaac D. Brown
Secretary of Internal Affairs.