


FORM No. 1.

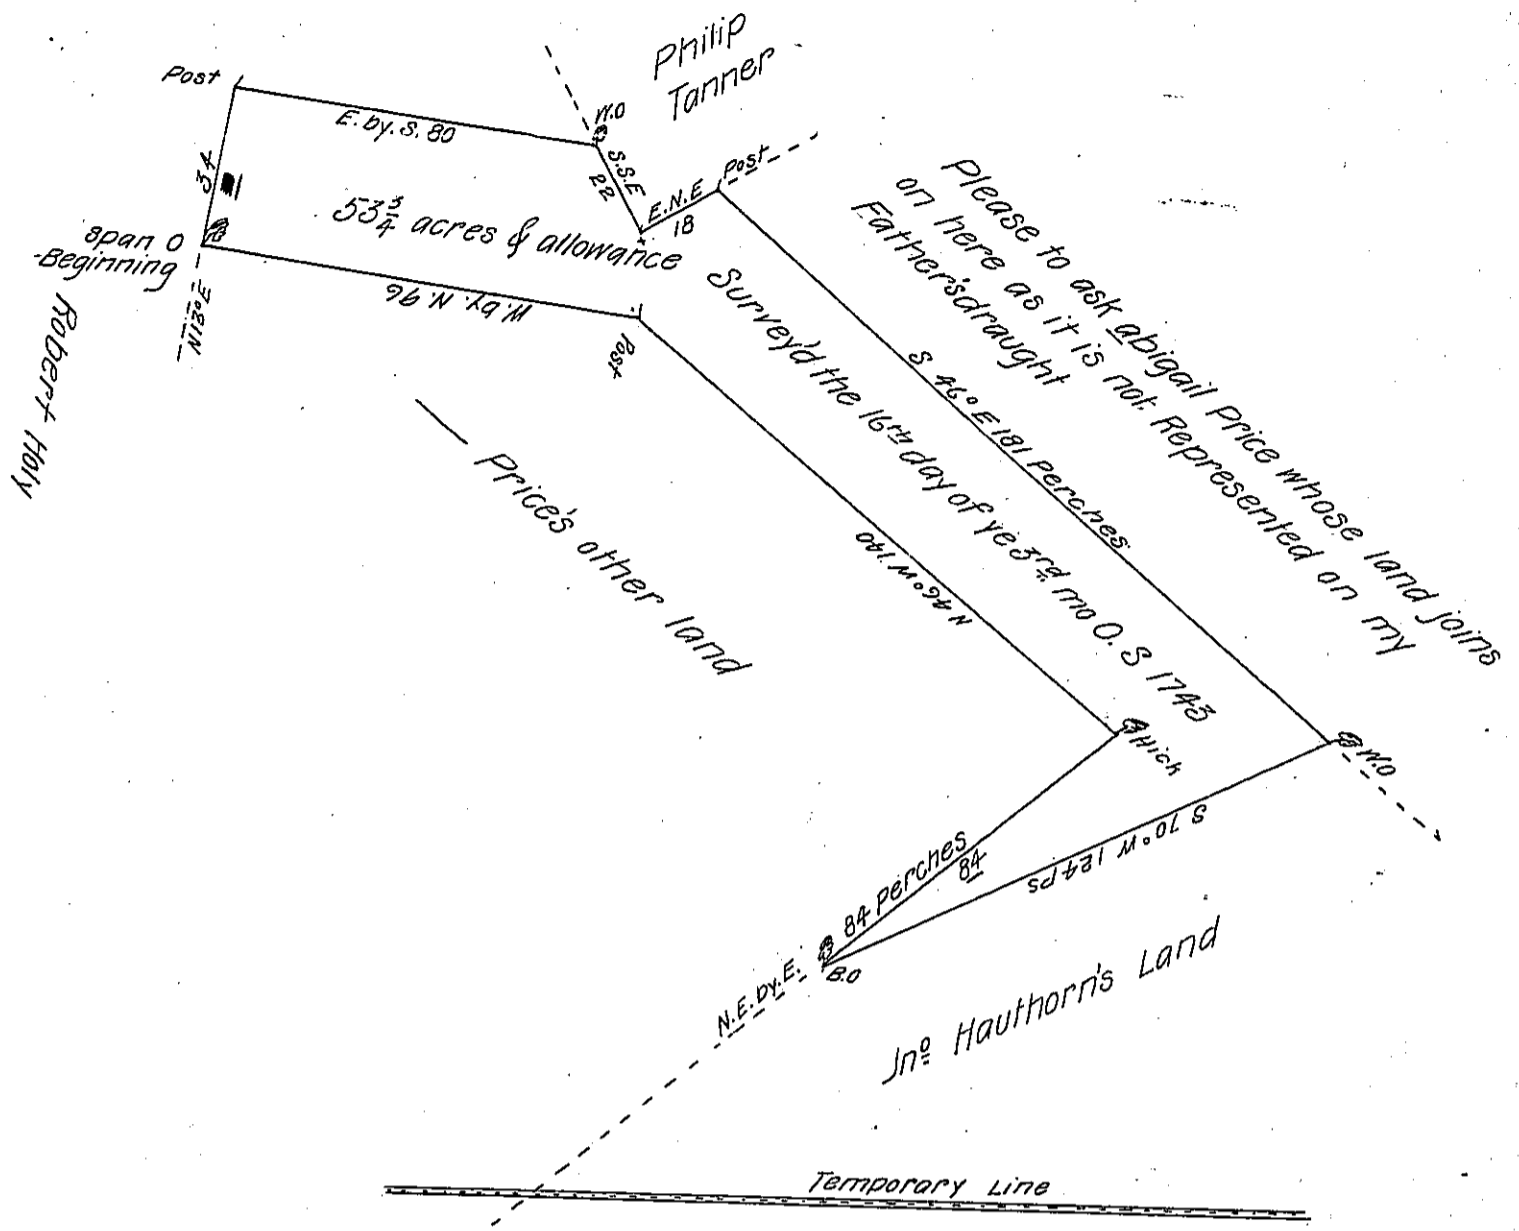

A draught of a tract of land Situate on Little Elk in East Nottingham Township... Surveyd to John Price in Pursuance of a Warrant dated the 29th of November 1742 who is now deceased. Certifyd this 27th of ye 5^{mo} 1756

P- Geo. Churchman

Please to look for Jno Hawthorn's Return & I believe there thou wilt find (perhaps a more perfect) Return of this 53 3/4 for which the Fees were then Paid as as appears by a Receipt from William Parsons

G. C.

IN TESTIMONY that the above is a copy of the original remaining on file in the Department of Internal Affairs of Pennsylvania, made conformably to an Act of Assembly approved the 16th day of February, 1833, I have hereunto set my Hand and caused the Seal of said Department to be affixed at Harrisburg, this nineteenth day of April 1906

Loac R. Brown
Secretary of Internal Affairs.