


(inal) 98
H47-31
1383
2-189

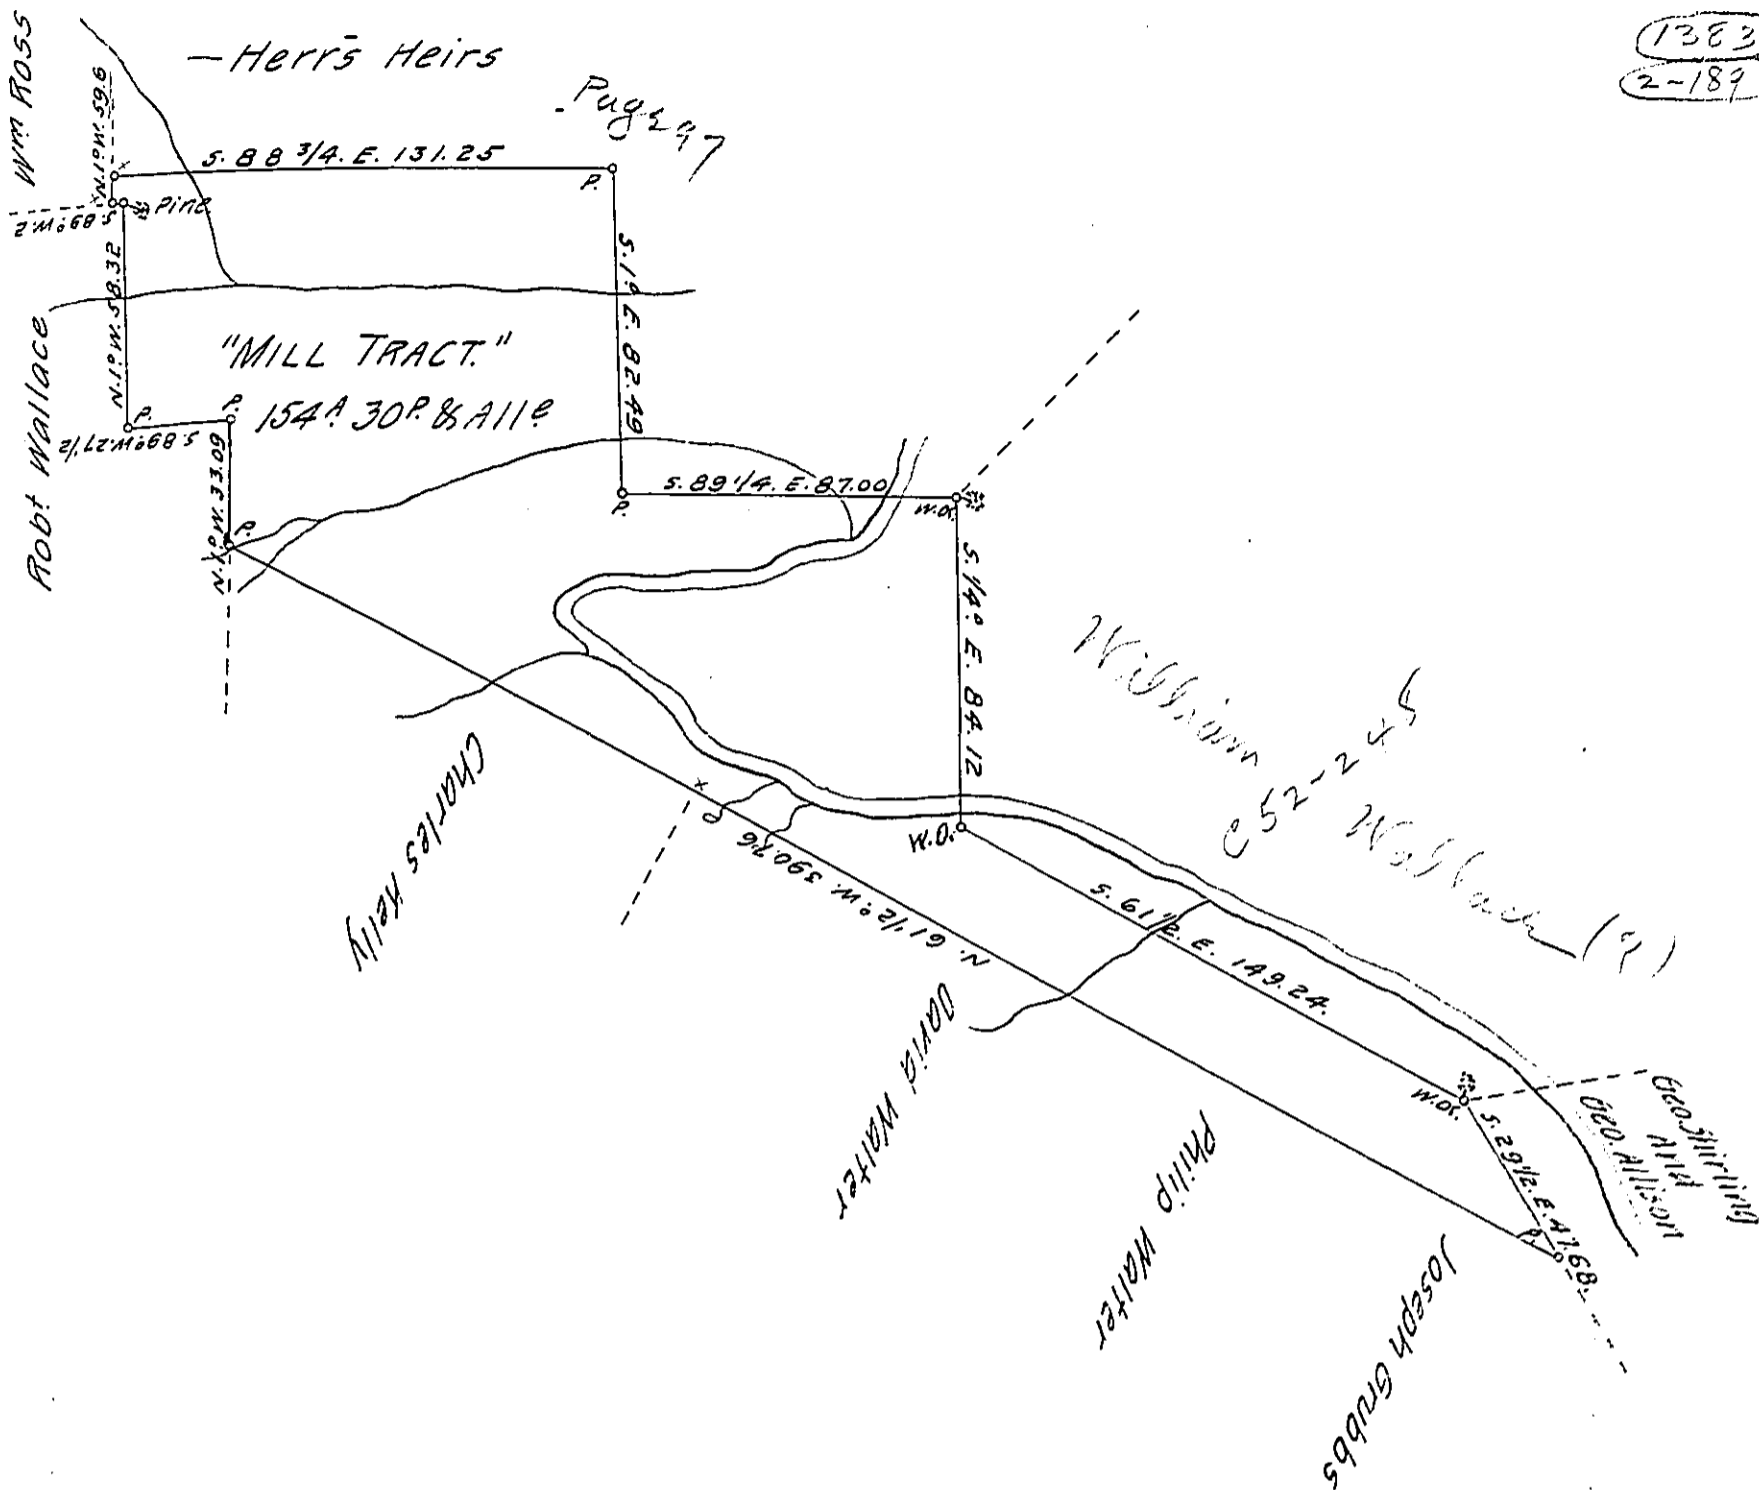

Draught of a tract of land Surveyed the 23rd November A. D. 1848, On a Warrant dated the 25th Sept 1848. Calling for 167 Acres in the Name of W^m Christian Miller, Acting Executor of the last Will and Testament of Benjamin Herr, dec^d. Situate on Pine Creek in Pine Township, Allegheny County, Penn^a. Containing One Hundred and fifty four Acres And thirty perches, And Allowance of Six per Cent for Roads & Highways.

E. H. Hastings, D. S.

To: Jno. Laporte, Esq^r
 Surveyor General,
 Harrisburg,
 Penn^a

IN TESTIMONY that the above is a copy of the original remaining on file in the Department of Internal Affairs of Pennsylvania, made conformably to an Act of Assembly approved the 16th day of February, 1833, I have hereunto set my Hand and caused the Seal of said Department to be affixed at Harrisburg. this fourteenth day of March 1906

Wm. C. Brown
 Secretary of Internal Affairs.