


EAST DEER TOWNSHIP

175
Not Patd
5-77

"SPRINGDALE", John King

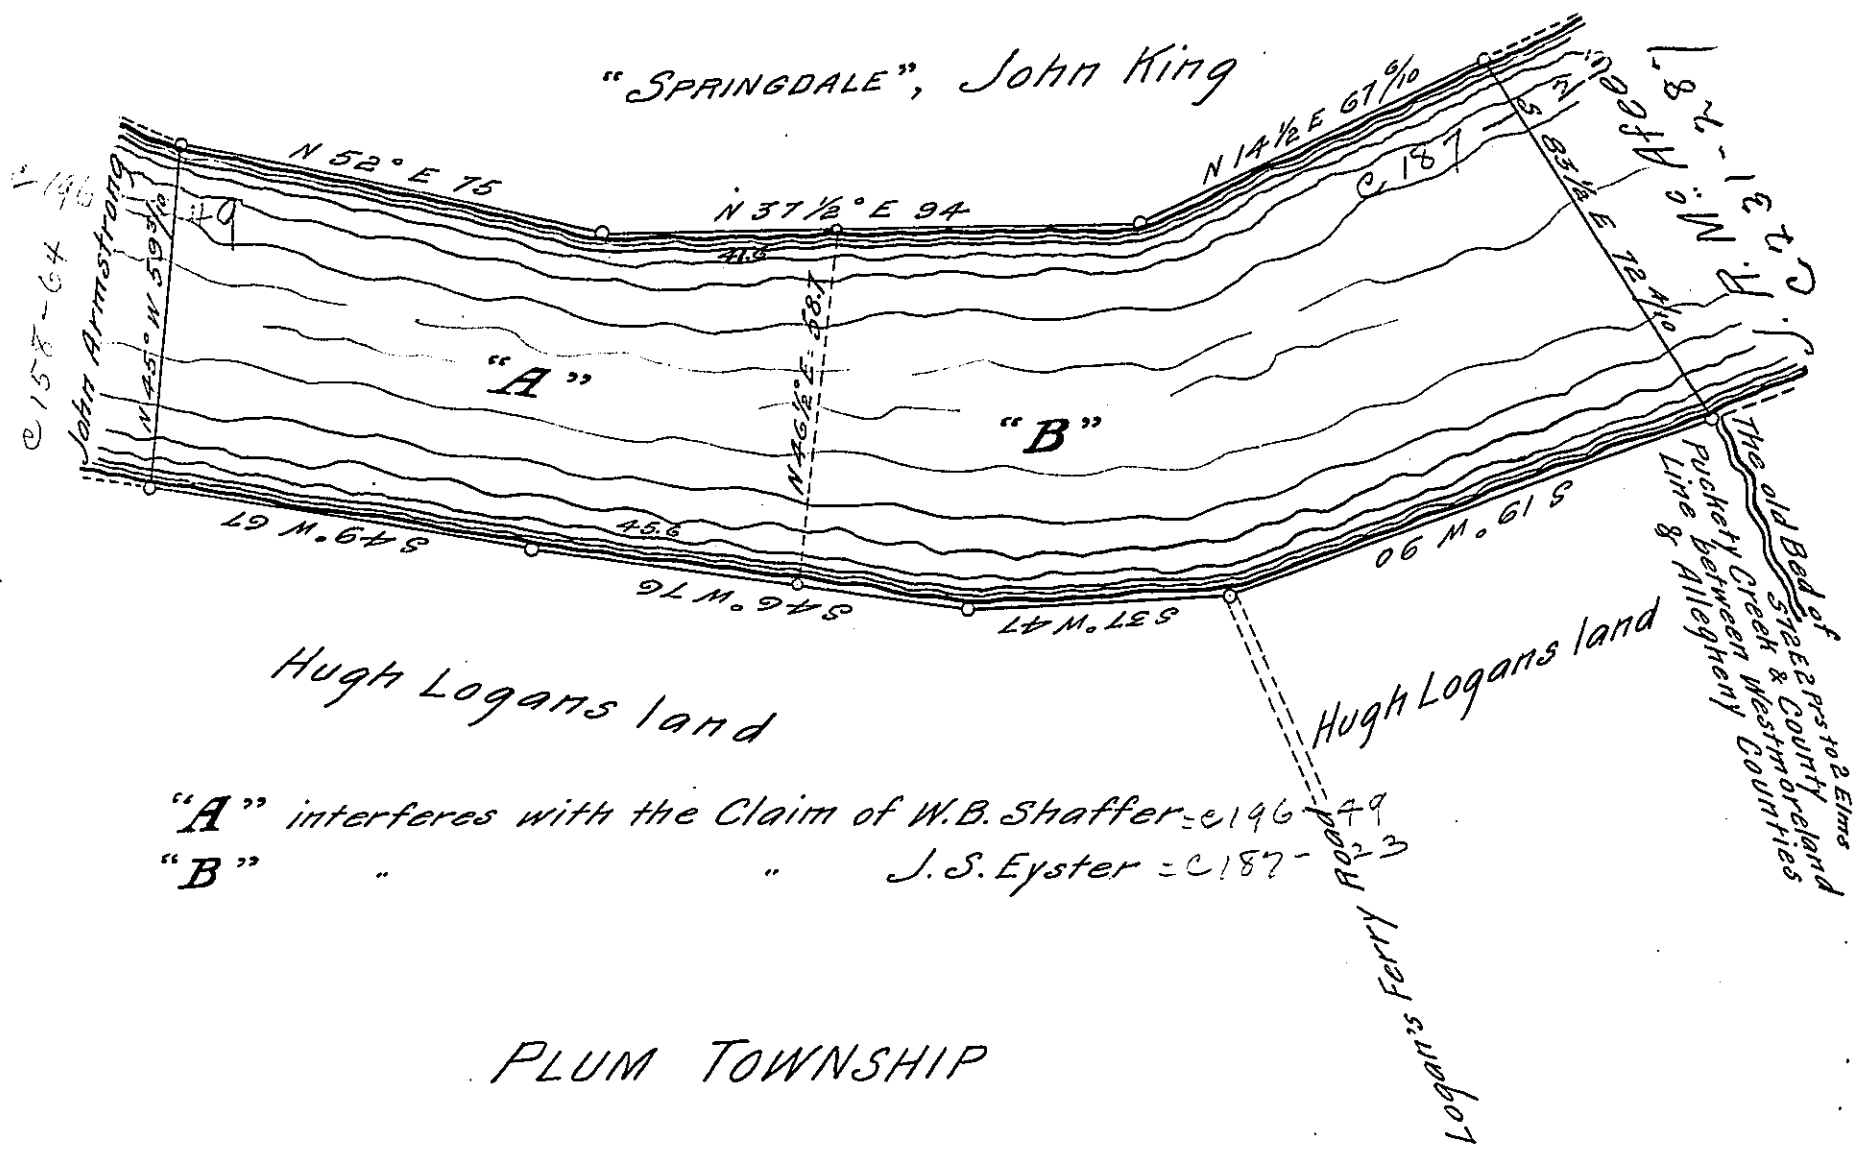

"A" interferes with the Claim of W.B. Shaffer = c. 196-49
"B" " " " J.S. Eyster = c. 187-23

PLUM TOWNSHIP

Draught of a survey of One hundred Acres of the bed of the Allegheny river, surveyed upon a Warrant granted to A.M. Fulton, dated the 2^d day of June, A.D. 1864 Situated between the townships of East Deer and Plum in said County of Allegheny, Penn^a. Executed as of the 6th day of July, A. D. 1864

E. H. Heastings

To Jas. P. Barr, Esq
Surveyor General
Harrisburg
Penn^a

C.S.

IN TESTIMONY that the above is a copy of the original remaining on file in the Department of Internal Affairs of Pennsylvania, made conformably to an Act of Assembly approved the 16th day of February, 1833, I have hereunto set my Hand and caused the Seal of said Department to be affixed at Harrisburg, this fifteenth day of May 1906

Edward P. Brown
Secretary of Internal Affairs.