


FORM No. 1.

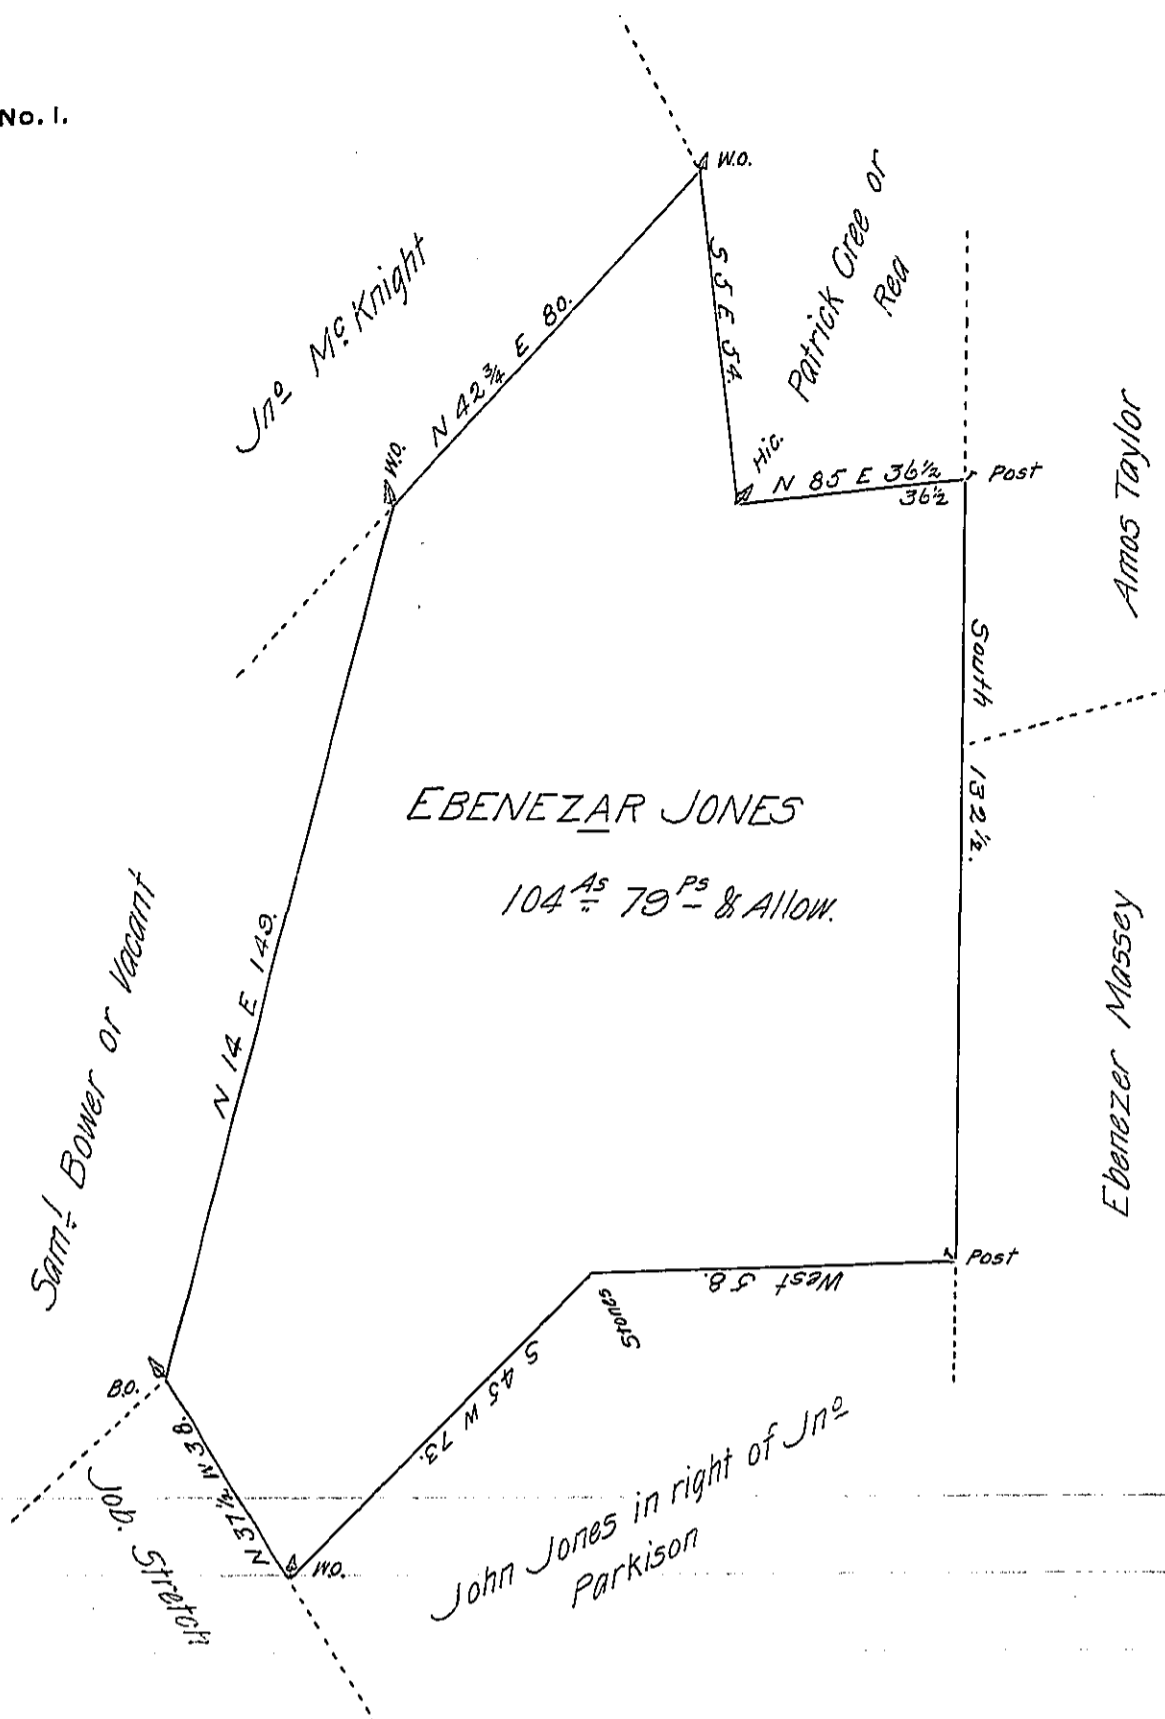

The Draught of a tract of Land situate now in Juniatta Township formerly Rye Cumberland County containing one hundred & four acres & Seventy Nine Perches & allowance of six P. Cent for Roads &c. Resurvey'd agreeable to the first Lines made in consequenc of this warrant the 22<sup>nd</sup> Day of Decemr. 1801 on a warrant to Ebenezer Jones Dated Novemr 23<sup>rd</sup> 1774.

To Saml Cochran Esquire }  
 Survey Genl of Pennsyla }

Wm Ramsey

D.S.

IN TESTIMONY that the above is a copy of the original remaining on file in the Department of Internal Affairs of Pennsylvania, made conformably to an Act of Assembly approved the 16th day of February, 1833; I have hereunto set my Hand and caused the Seal of said Department to be affixed at Harrisburg, this seventeenth day of May 1906.

*Leona D. Brown*  
 Secretary of Internal Affairs.