


FORM No. 1.

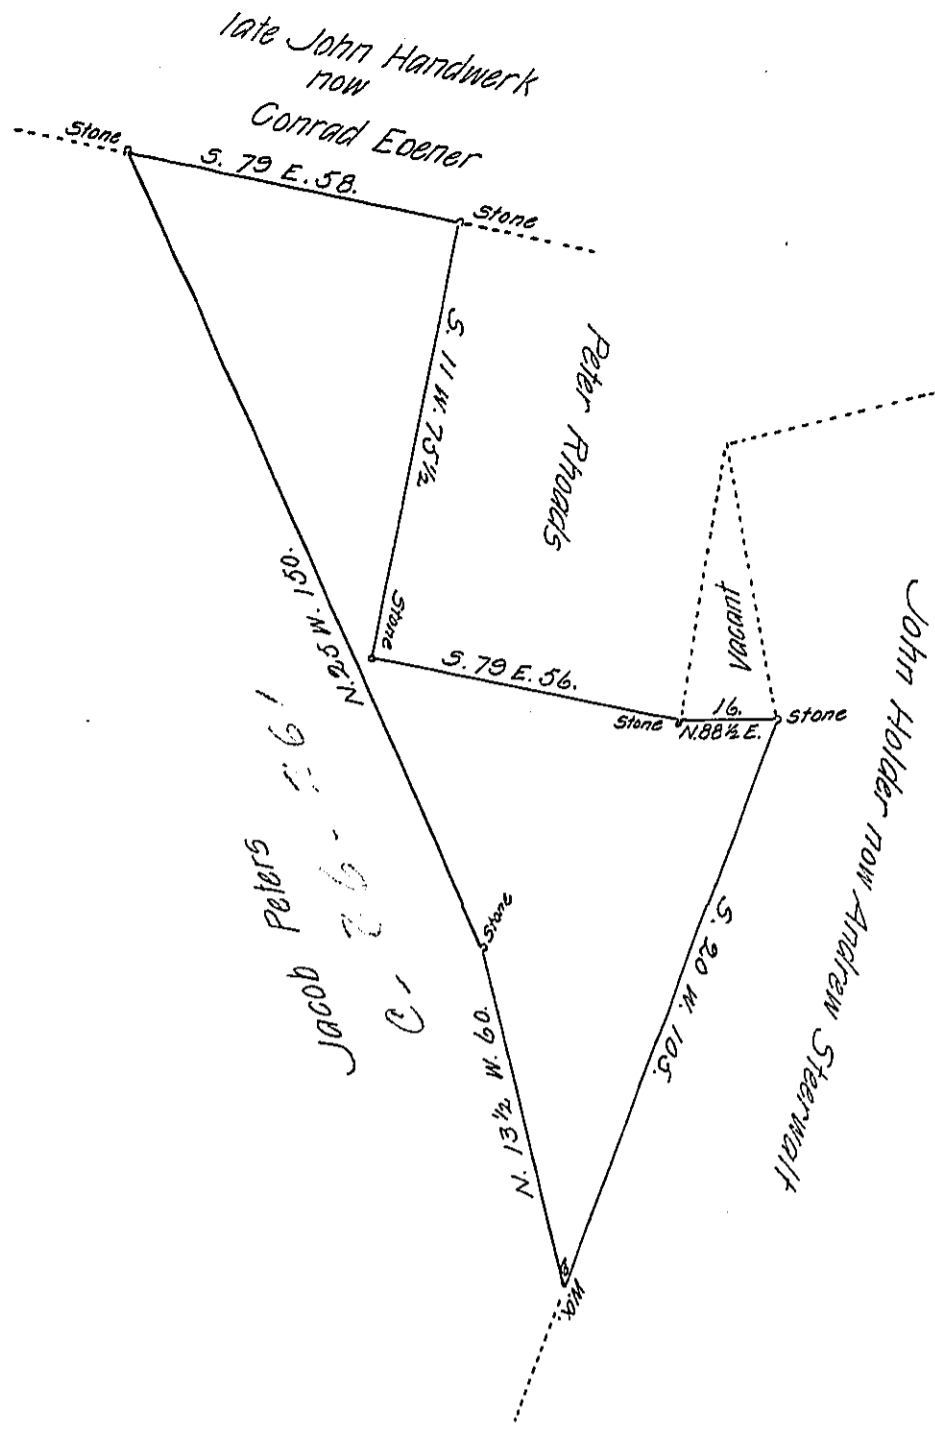

By Virtue of an Application dated the 16th November 1768 Surveyed the 6th August 1800
 to John Ohl the above described tract of land situate in Penn township in the County of North-
 ampton Containing thirty three acres ninety two perches and the Allowance of Six P. Cent & C.

~~being part of a larger tract~~

Geo. Palmer D.S.

To Samuel Cochran Esq. }
 Surveyor General.

IN TESTIMONY that the above is a copy of the original remaining on file in
 the Department of Internal Affairs of Pennsylvania, made
 conformably to an Act of Assembly approved the 16th day of
 February, 1833, I have hereunto set my Hand and caused
 the Seal of said Department to be affixed at Harrisburg,
 this twenty fourth day of May 1906.

Isaac J. Brown
 Secretary of Internal Affairs