


FORM No. 1.

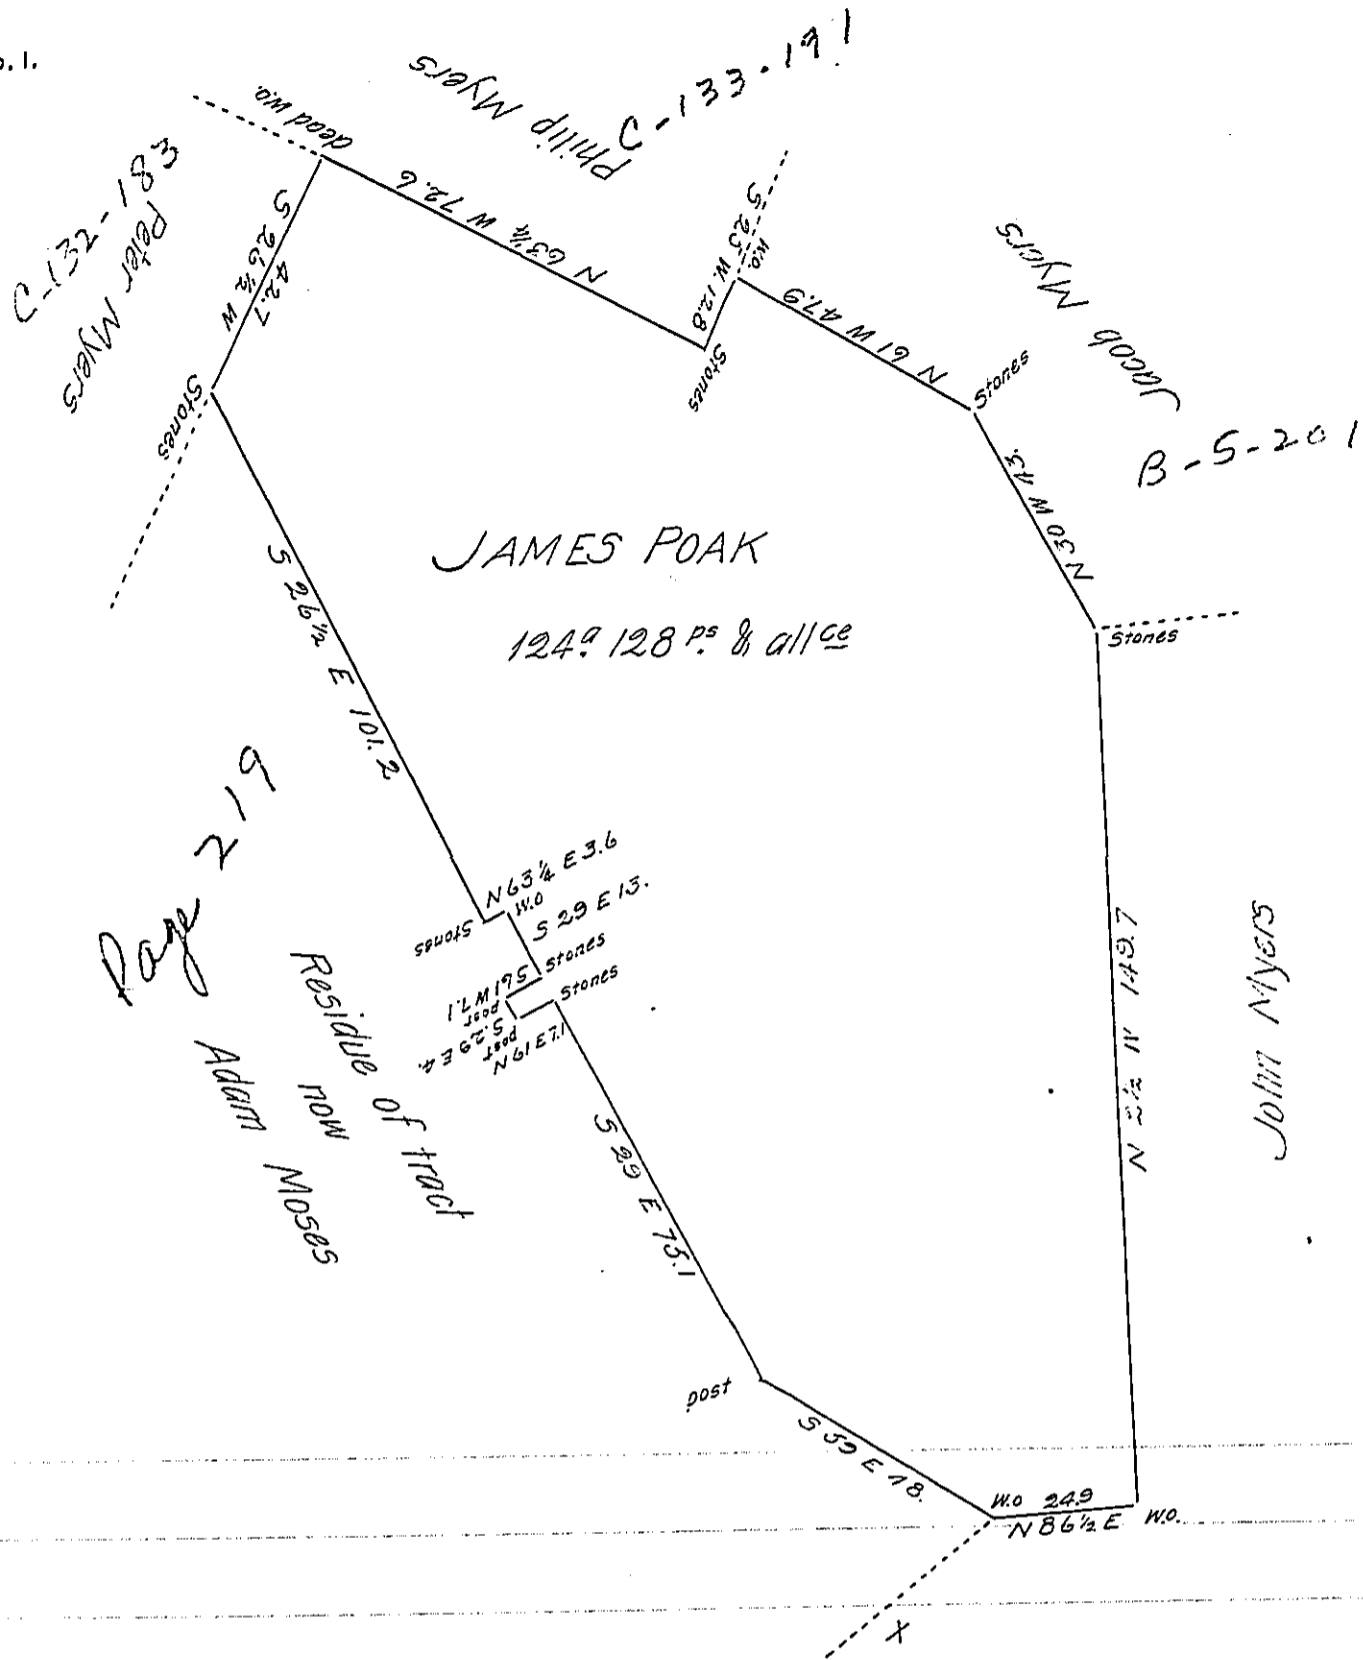

Situate in Reading Township Adams County Surveyed May 13<sup>th</sup> 1810 for Ludwick Myers Containing one hundred and twenty four acres one hundred and twenty eight perches & allce. Being part of 316.9 52 ps & allce. Surveyed Same in pursuance of a warrant to James Poak dated April 22<sup>nd</sup> 1768.

By Saml Sloan D.S.

To Andrew Porter Esq. }  
 Surveyor General }

IN TESTIMONY that the above is a copy of the original remaining on file in the Department of Internal Affairs of Pennsylvania, made conformably to an Act of Assembly approved the 16th day of February, 1833, I have hereunto set my Hand and caused the Seal of said Department to be affixed at Harrisburg, this thirtyfirst day of May 1906.

*Samuel Sloan*  
 Secretary of Internal Affairs.