


FORM No. 1.

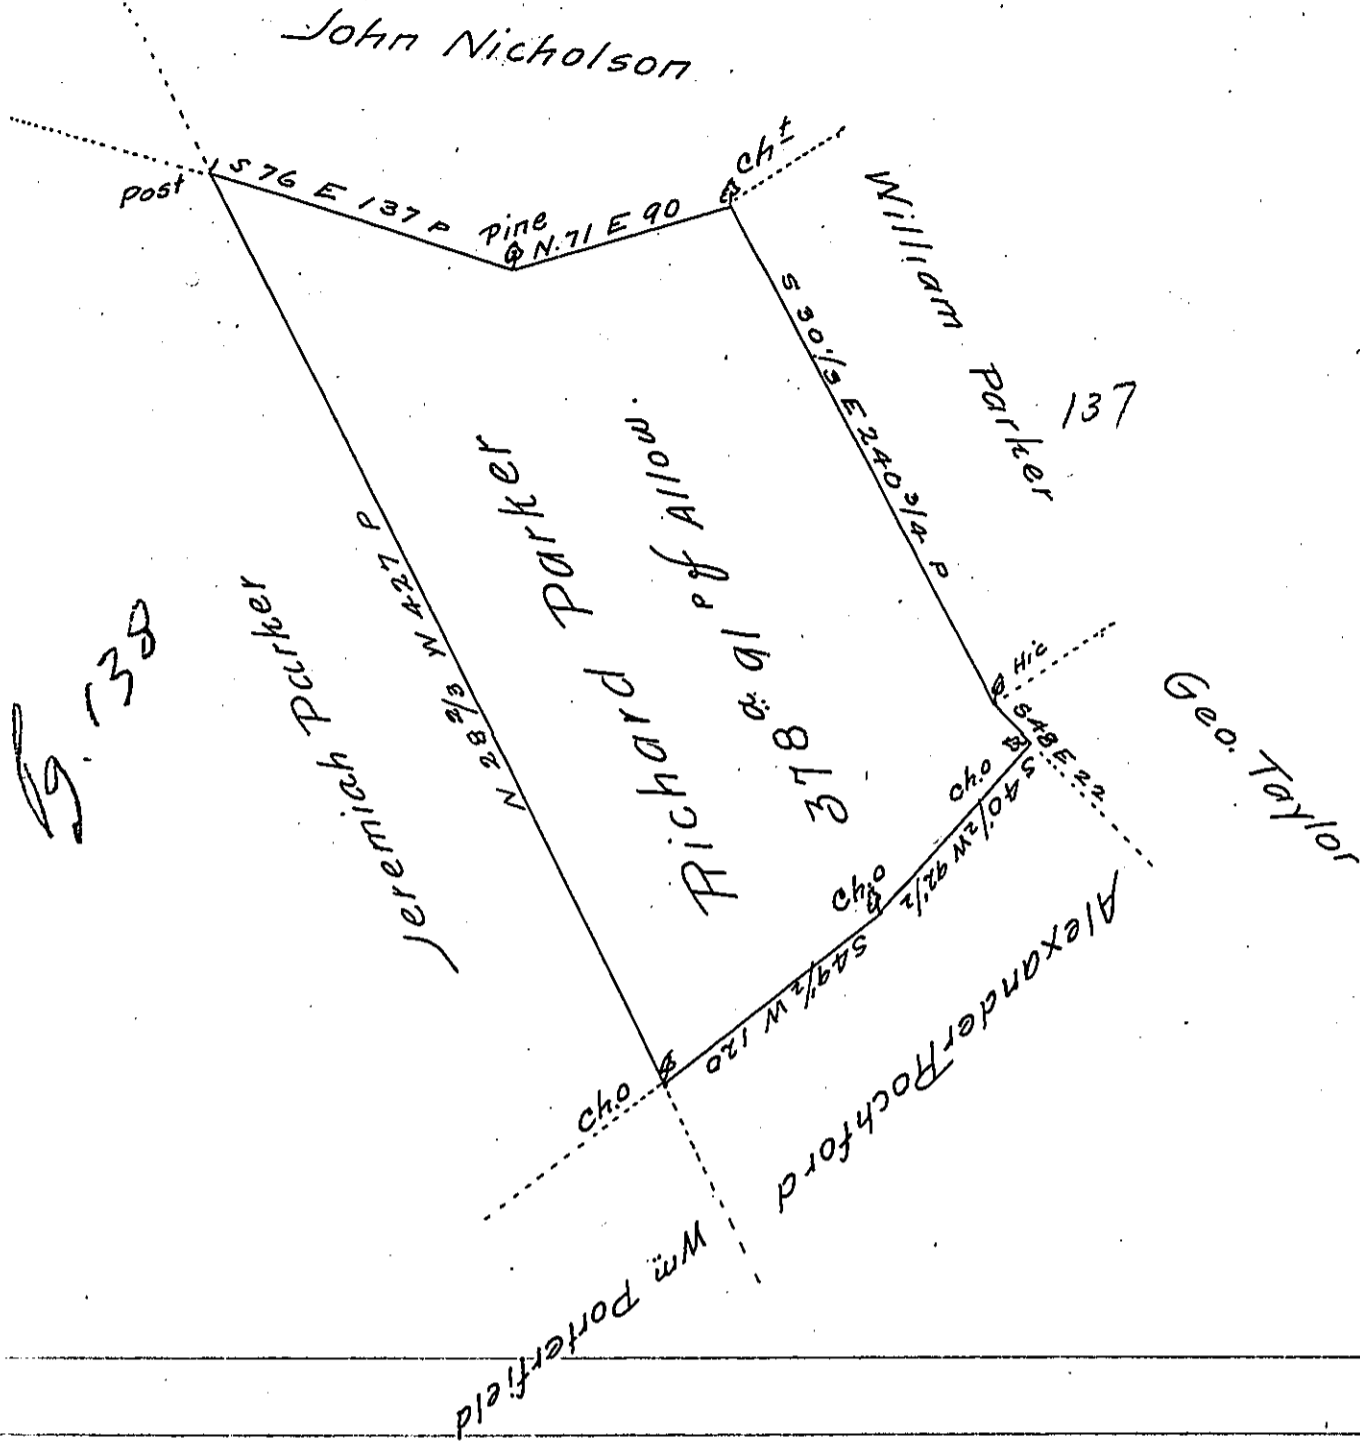

A Draft of a Tract of Land situate in Newton Township in the County of Cumberland containing Three hundred and seventy eight acres and Ninety one perches and the allowance of six p Cent for roads &c.^{ca}

Surveyed August 9th 1794 in pursuance of a Warrant granted to Richard Parker bearing date the 29th day of January 1794

Matt^w Henderson T. S.

To Daniel Brodhead Esquire
 Surveyor General of Pennsylvania

IN TESTIMONY that the above is a copy of the original remaining on file in the Department of Internal Affairs of Pennsylvania, made conformably to an Act of Assembly approved the 16th day of February, 1833, I have hereunto set my Hand and caused the Seal of said Department to be affixed at Harrisburg, this eleventh day of June 1906

Loac R. Perry
 Secretary of Internal Affairs.