


FORM No. 1.

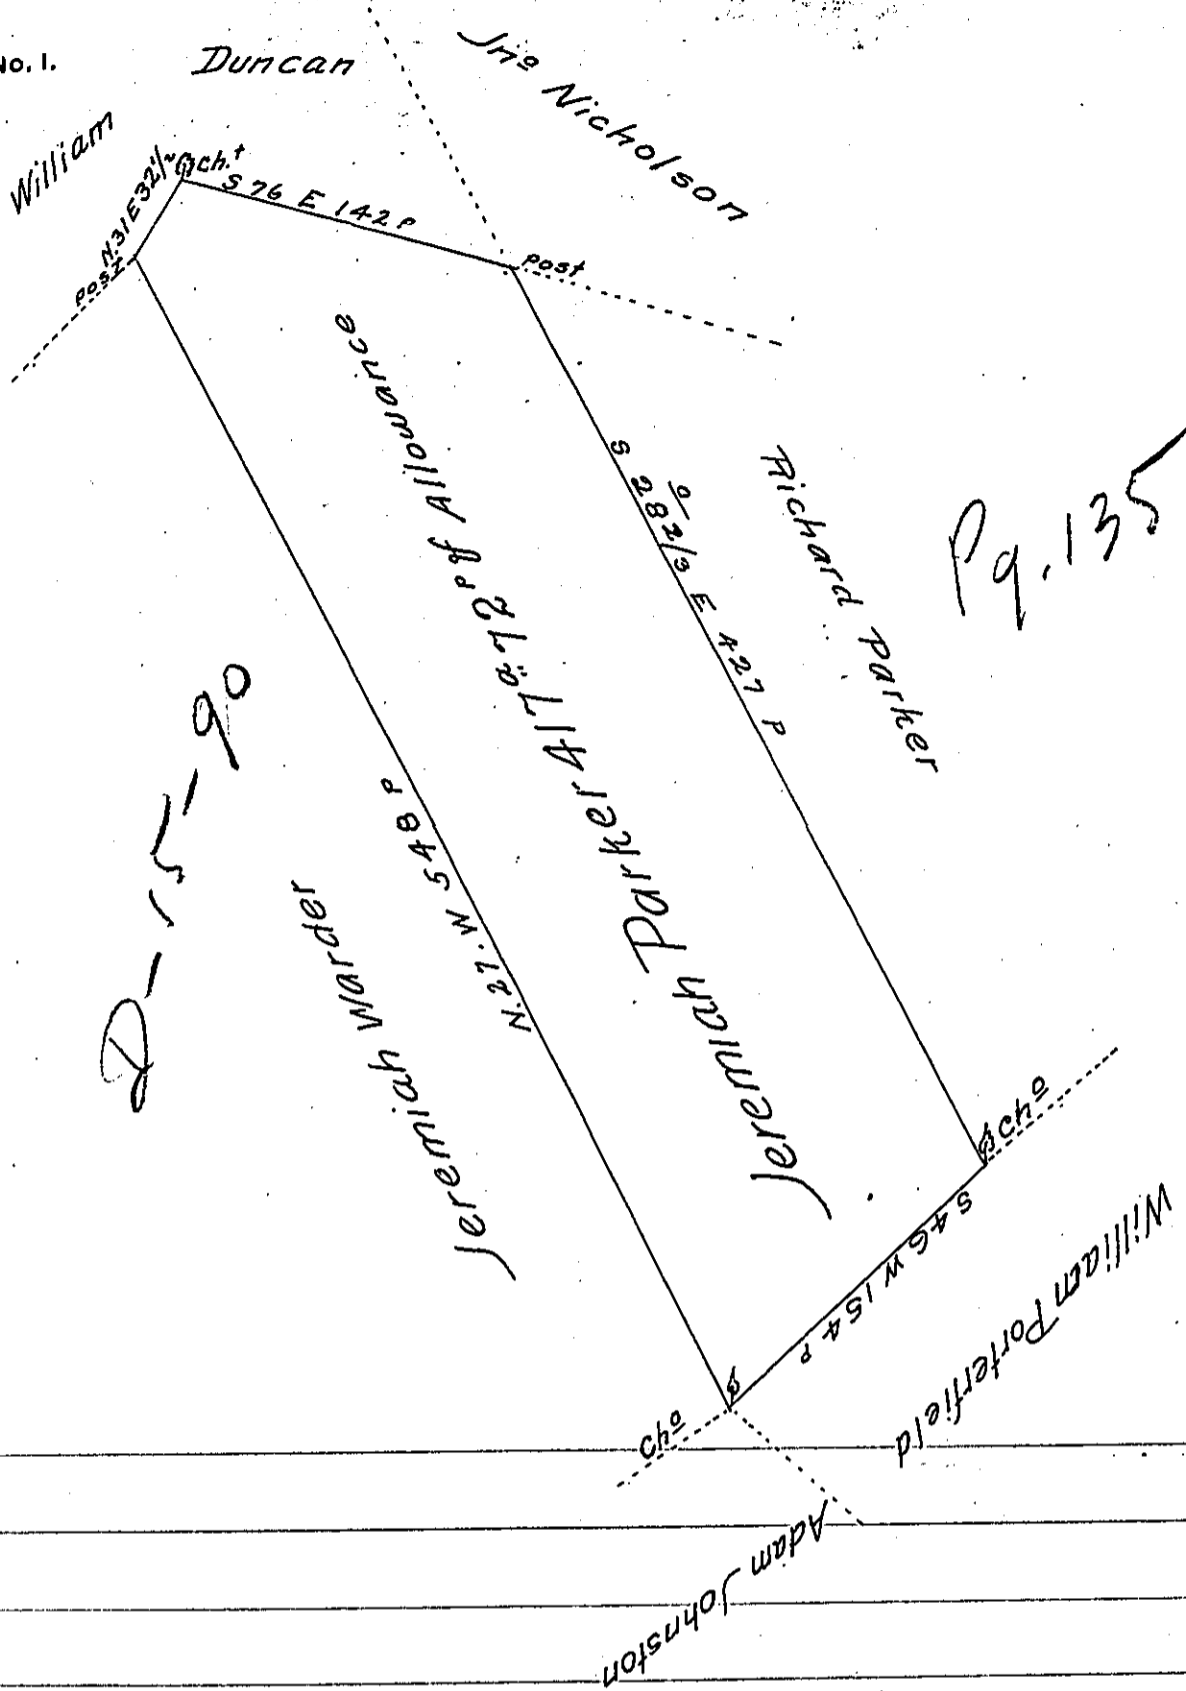

D-5-90

A Draft of a Tract of land situate in Newton Township in the County of Cumberland containing Four hundred and seventeen acres and 72 perches and the allowance of six p cent for roads &c.<sup>a</sup> Surveyed August 9<sup>th</sup> 1794 in pursuance of a warrant granted to Jeremiah Parker bearing date the 29<sup>th</sup> day of January 1794.

Matthew Henderson D.S.

To Daniel Brodhead Esquire  
Surveyor General of Pennsylvania.

IN TESTIMONY that the above is a copy of the original remaining on file in the Department of Internal Affairs of Pennsylvania, made conformably to an Act of Assembly approved the 16th day of February, 1833, I have hereunto set my Hand and caused the Seal of said Department to be affixed at Harrisburg, this eleventh day of June 1906

*George D. Brown*  
Secretary of Internal Affairs.