


FORM No. 1.

Q 161

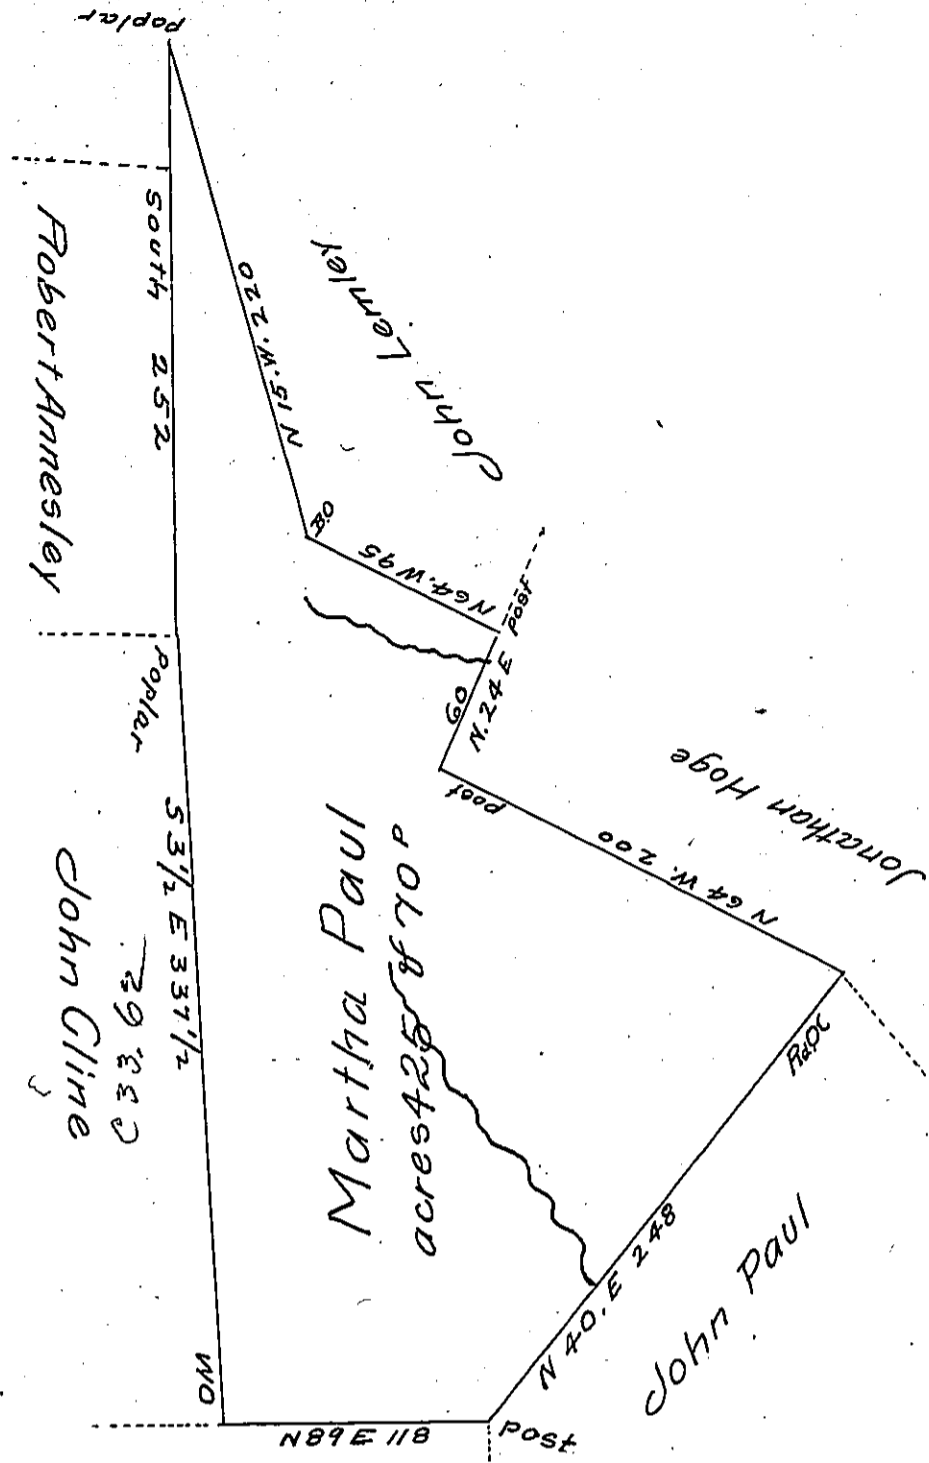

Sarah Paul

Q 174

A Draught of a Tract of Land situate on the Lick fork of Roberts Run in Green Township— Surveyed December 22th day 1794

Containing 425 acres & 70 perches with the allowance of six per Cent &c. in pursuance of warrant granted Martha Paul April 14th day 1794

Jno Hoge D. S.

To Daniel Brodhead Esq^r S. G.

IN TESTIMONY that the above is a copy of the original remaining on file in the Department of Internal Affairs of Pennsylvania, made conformably to an Act of Assembly approved the 16th day of February, 1833, I have hereunto set my Hand and caused the Seal of said Department to be affixed at Harrisburg, this twelfth day of June 1906

Isaac B. Brown
Secretary of Internal Affairs.