


4 C-1611

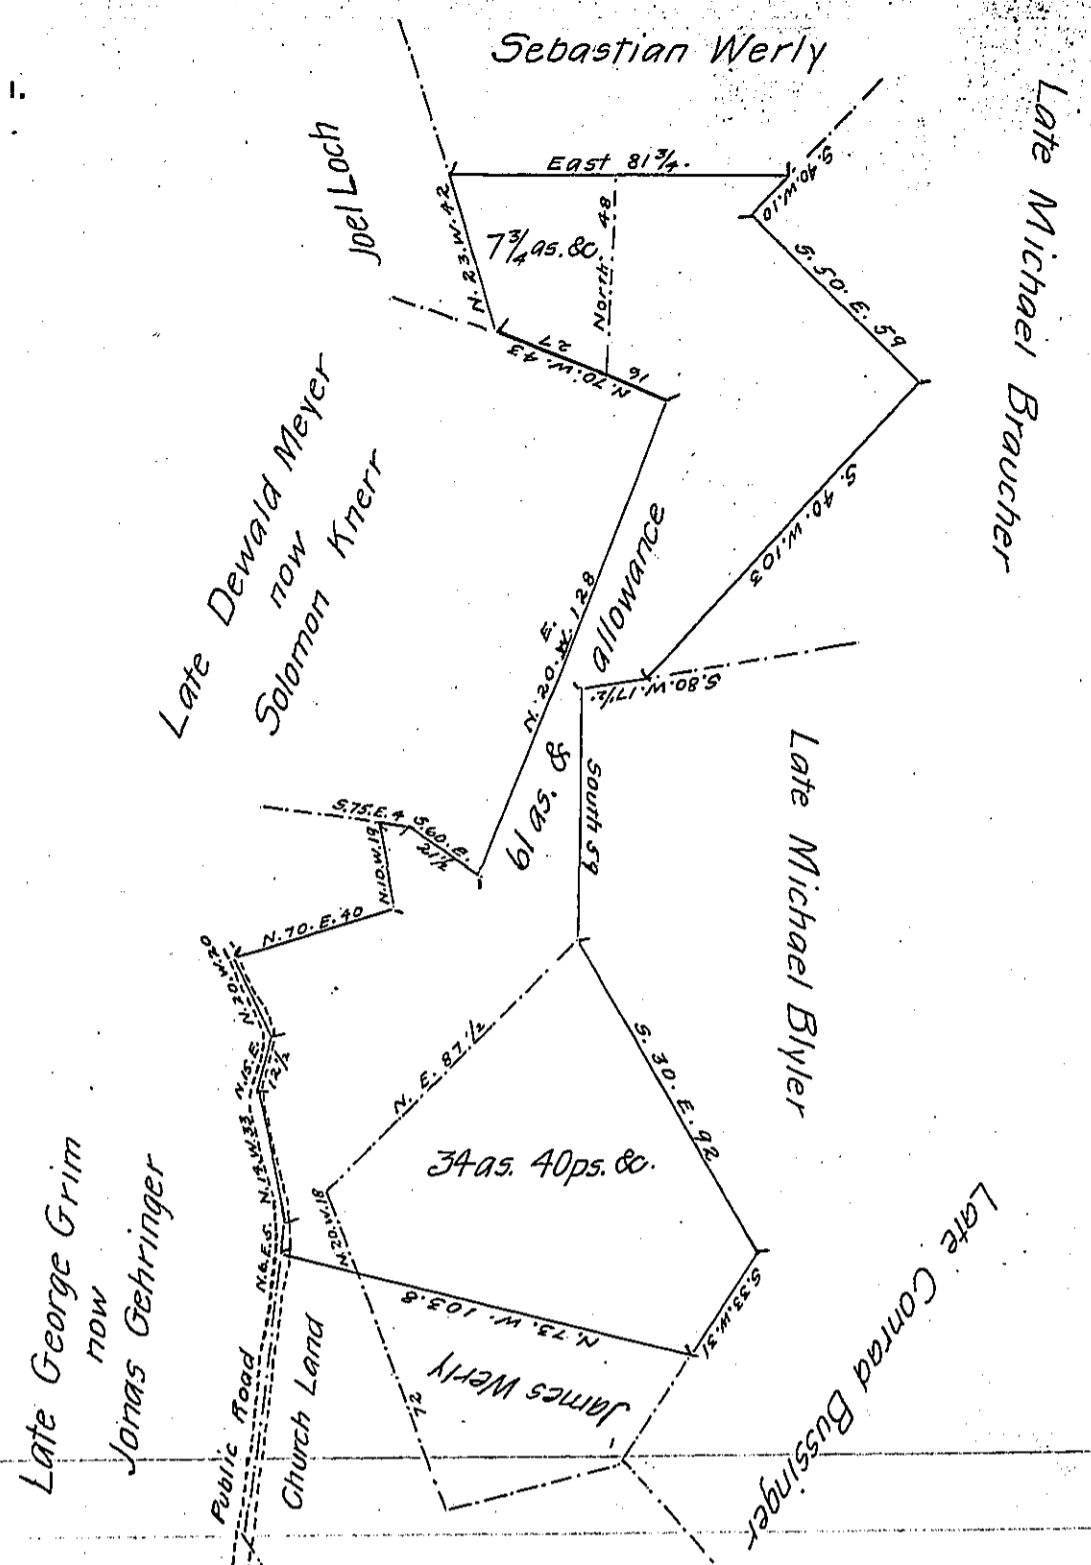

per cent. for roads &. Returned for Nicholas Werly and Solomon Knerr.

7 as. 120 ps. originally surveyed on Wt. 3rd. March 1774 to Christⁿ Marburger

61 as. &. Part of 108 1/4 as. &. originally surveyed by Application Nos. 3703 - 4
dated 9th Nov. 1768 to Fredk. Hearsh.

34 as. 40 ps. &. Part of 53 1/4 as. &. Wt. 26 March 1752 to Dewald Meyer

103 as. & allowance.

To R. B. Beath Esq.
Surveyor General

Geo. Blank C.S.

IN TESTIMONY that the above is a copy of the original remaining on file in
the Department of Internal Affairs of Pennsylvania, made
conformably to an Act of Assembly approved the 16th day of
February, 1833, I have hereunto set my Hand and caused
the Seal of said Department to be affixed at Harrisburg,
this fifth day of March 1906

Geo. A. N. Brown
Secretary of Internal Affairs.