


FORM No. 1.

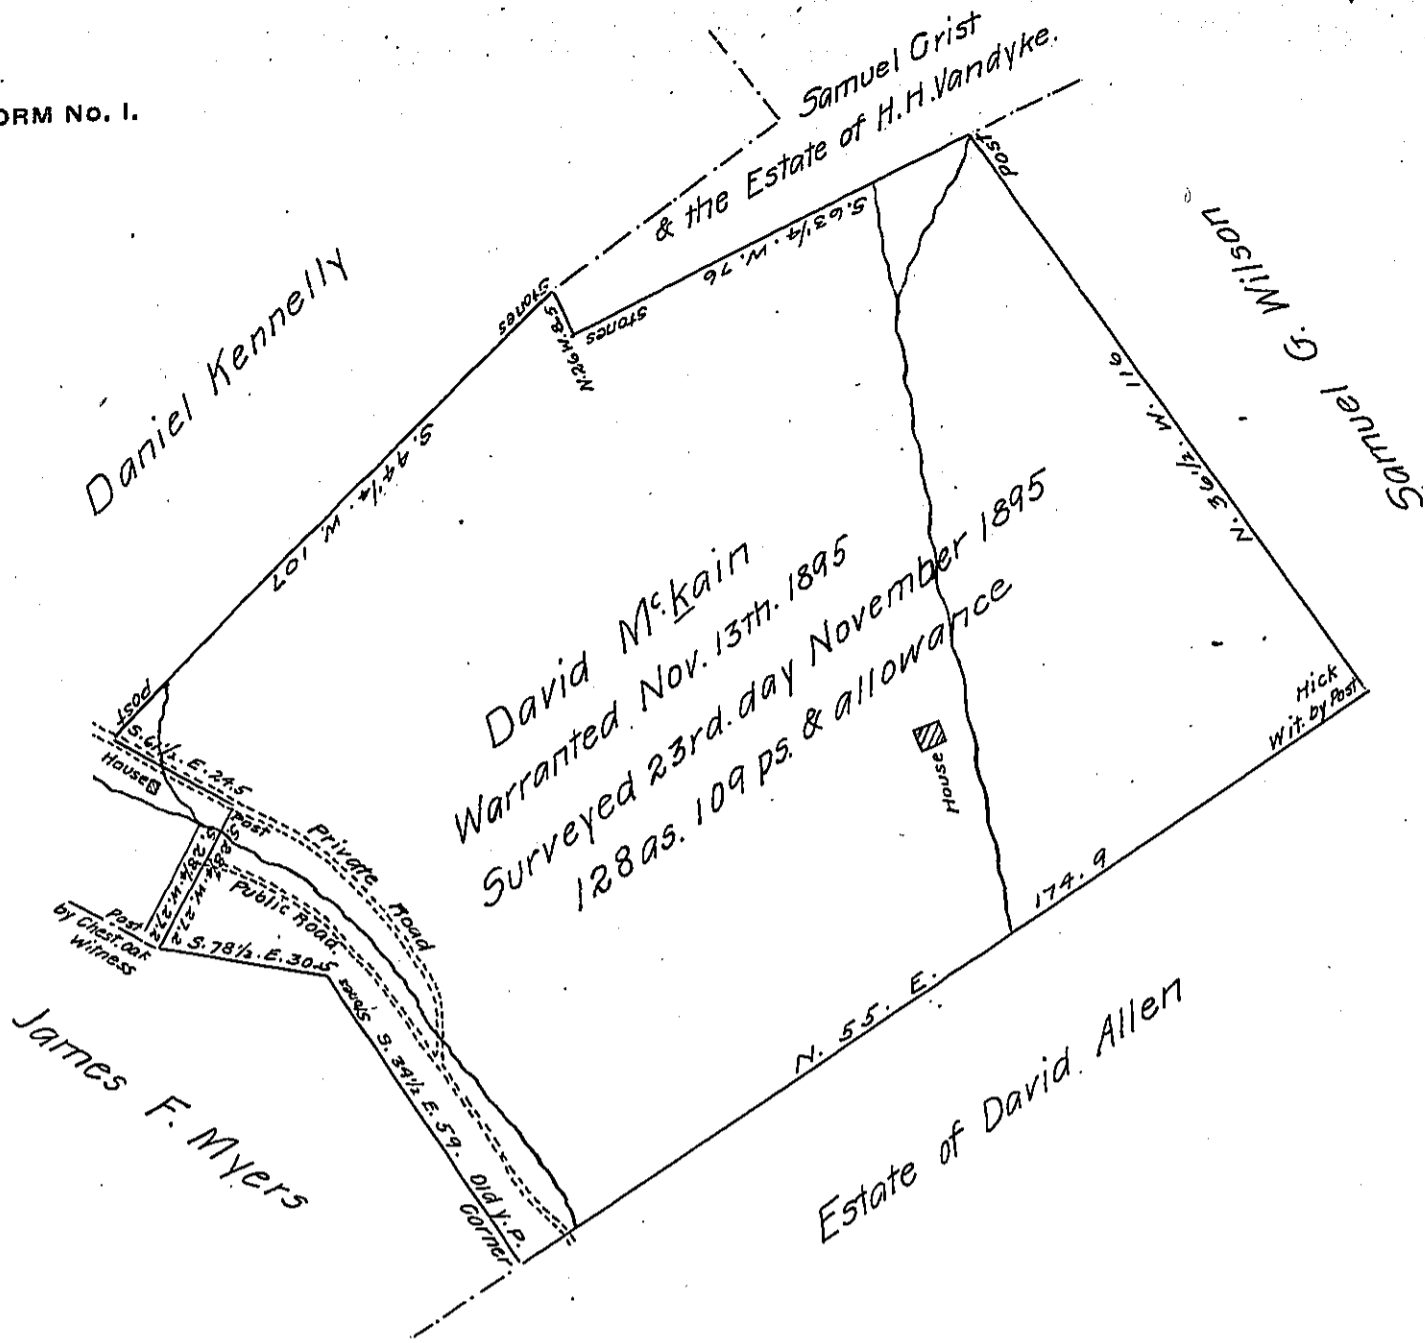

A Draft of a tract of land situated in the Township of Bald Eagle and County of Clinton, containing one hundred and twenty eight acres, 109 perches and allowance of six per cent. for roads, etc. Surveyed the twenty third day of November A.D. 1895, in pursuance of a warrant granted to David McKain, dated the thirteenth day of November A.D. 1895.

Flavius J. David.

To James W. Latta, Esq.,
Secretary of Internal Affairs. } County Surveyor

IN TESTIMONY that the above is a copy of the original remaining on file in the Department of Internal Affairs of Pennsylvania, made conformably to an Act of Assembly approved the 16th day of February, 1833, I have hereunto set my Hand and caused the Seal of said Department to be affixed at Harrisburg, this thirtieth day of March 1906

Isaac R. Brown
Secretary of Internal Affairs.