


42114

"Richhill" Patented by Andrew Fairley March 12 1787

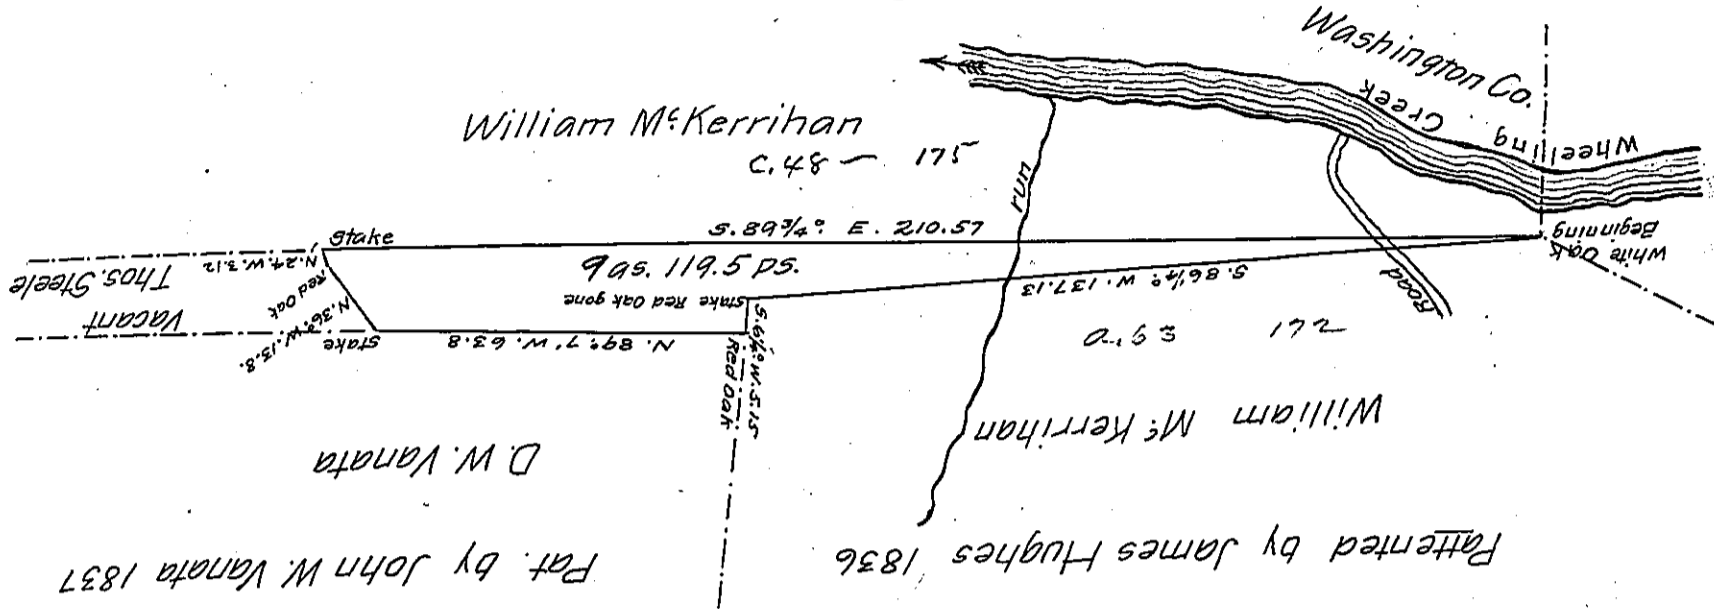

Pat. by John W. Vanata 1837

622-822 C

A Draft of a tract of land situated in the Township of Richhill and County of Greene, containing Nine acres, 119.5 perches and allowance of six per cent. for roads etc. Surveyed the Second day of May 1894, in pursuance of a warrant granted to William M. Kerrihan dated the 23 day of January 1894.

T. B. Dinsmore

To Thomas J. Stewart, Esq.,

County Surveyor.

Secretary of Internal Affairs

IN TESTIMONY that the above is a copy of the original remaining on file in the Department of Internal Affairs of Pennsylvania, made conformably to an Act of Assembly approved the 16th day of February, 1833, I have hereunto set my Hand and caused the Seal of said Department to be affixed at Harrisburg, this thirtieth day of March 1906

*Lucas A. Brown*  
Secretary of Internal Affairs.