

FORM No. 1.

Margaret Campbell  
now C161-129  
Lydia Frazer

Richard Williams  
now  
Els. Ling  
D-18-2


Andrew Stattler  
now  
John Few  
C27-194

Martin L. Manges  
83 acres 107 perches  
& allowance

Edmund Manges  
now  
Samuel Adams

C-86-137

C-27-198

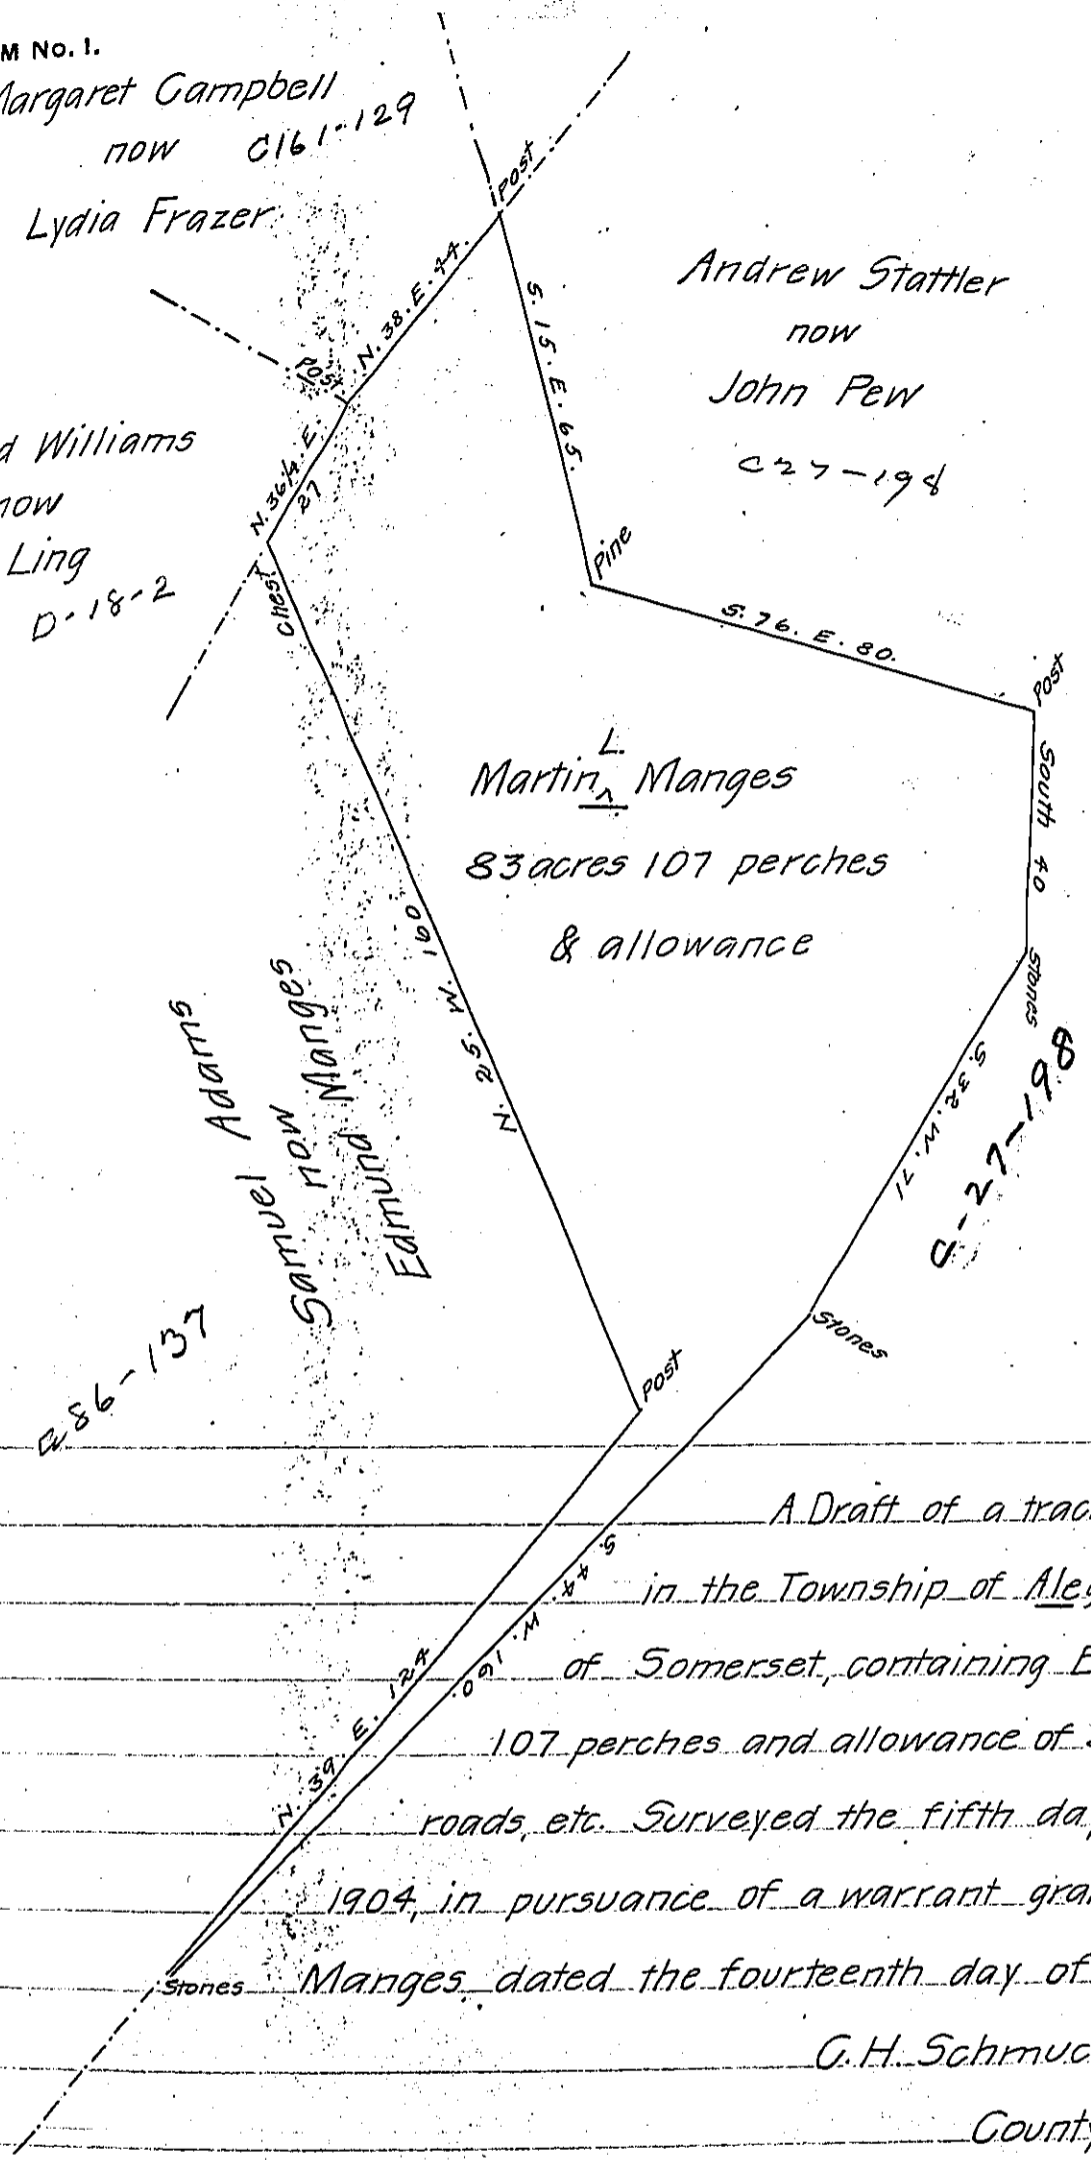

A Draft of a tract of land situated  
 in the Township of Allegheny and County  
 of Somerset, containing Eighty-three acres  
 107 perches and allowance of six per cent for  
 roads, etc. Surveyed the fifth day of December  
 1904, in pursuance of a warrant granted to Martin L.  
 Manges dated the fourteenth day of October, 1902.

G. H. Schmucker  
 County Surveyor

To Hon. Isaac B. Brown,  
 Secretary of Internal Affairs }

IN TESTIMONY that the above is a copy of the original remaining on file in  
 the Department of Internal Affairs of Pennsylvania, made  
 conformably to an Act of Assembly approved the 16th day of  
 February, 1833, I have hereunto set my Hand and caused  
 the Seal of said Department to be affixed at Harrisburg,  
 this eighteenth day of May 1906

*Isaac B. Brown*  
 Secretary of Internal Affairs