


FORM No. I.

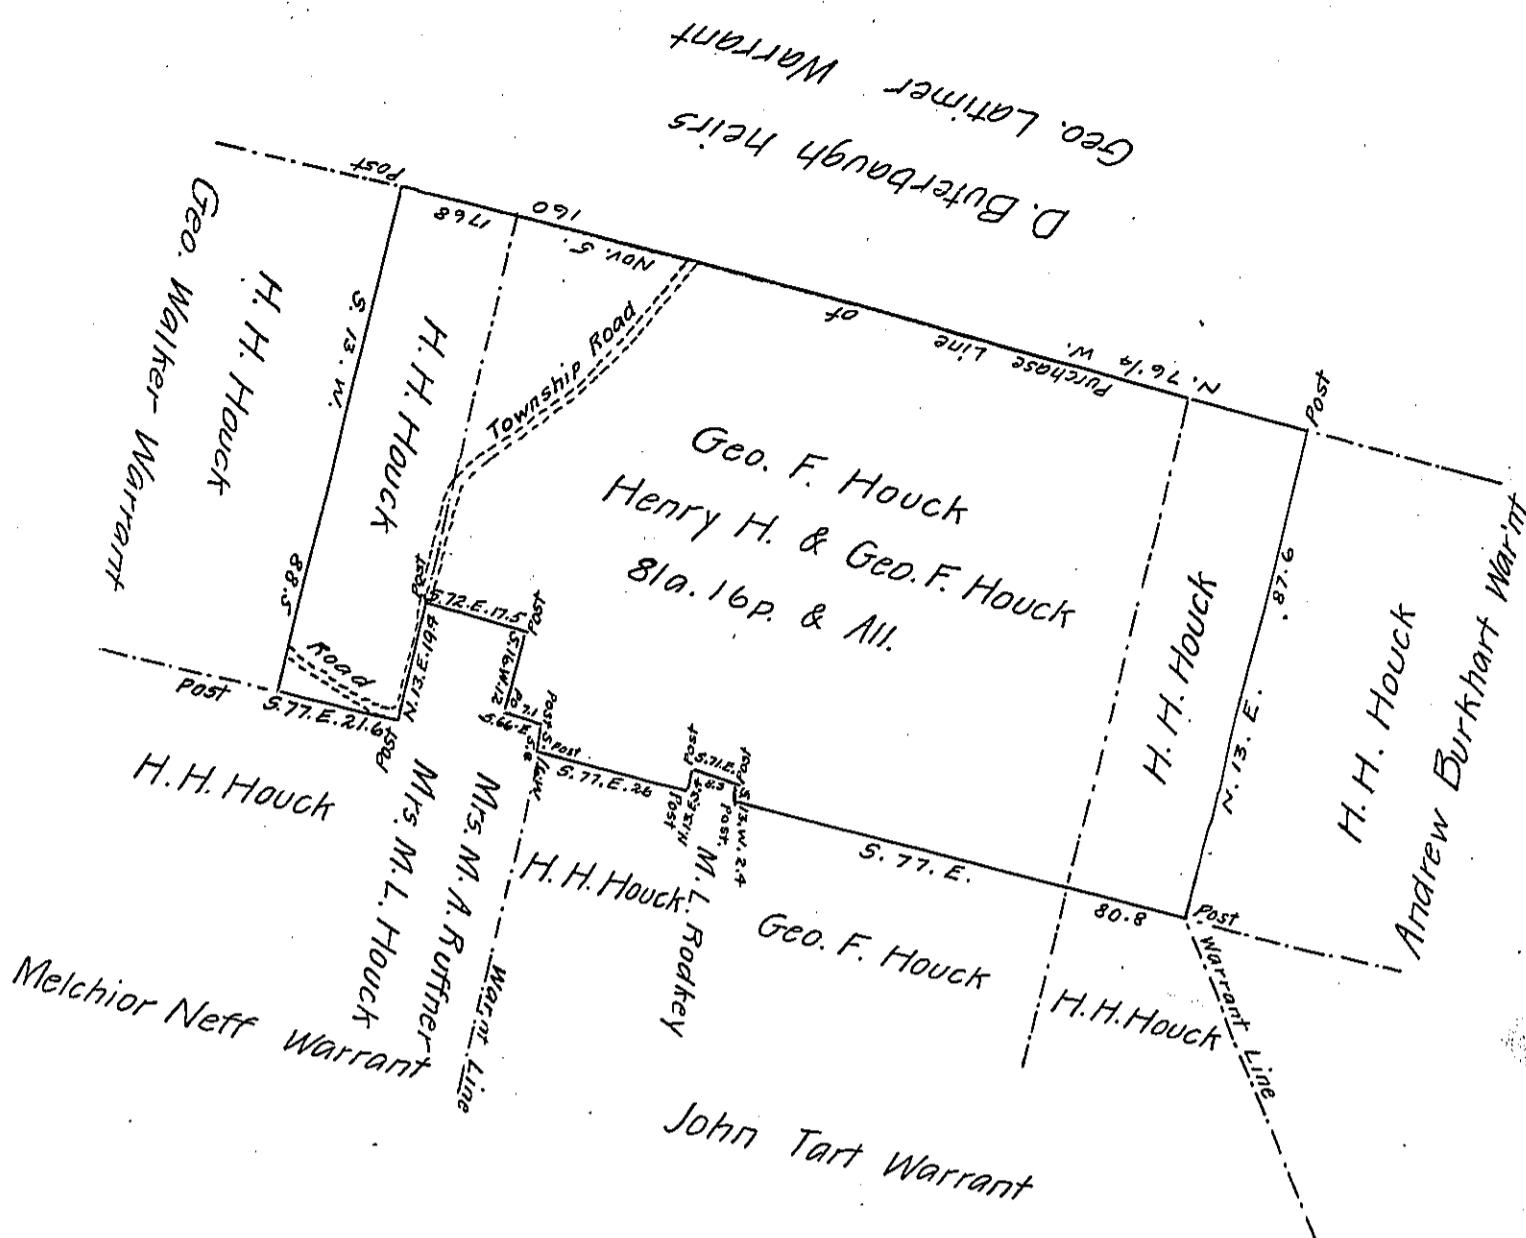

The above is a draft of that portion of the Martin McGraw Warrant lying between the Melchoir Neff and the John Tart Warrants and the Purchase Line of November 5th

1768, That part of the Martin M^r Graw Warrant lying North of the said Purchase Line is covered by a warrant granted to George Latimer, under whose Patent the present owners hold title. M. Kanarr Surveyor

M. Kanarr Surveyor

A Draft of a tract of land situated in the Township of Green and County of Indiana, containing Eighty one acres Sixteen perches and allowance of six per cent. for roads, etc. Surveyed for Henry H. & Geo. F. Houck the Tenth day of August 1904, it being part of a larger tract containing Three hundred one & three fourths acres, perches and allowance, originally surveyed in pursuance of a warrant granted to Martin McGraw dated the 20th day of January 1774 #90.

M. Kanarr, Surveyor

To Hon. Isaac B. Brown.

D. I. Moorhead

Secretary of Internal Affairs

County Surveyor

IN TESTIMONY that the above is a copy of the original remaining on file in the Department of Internal Affairs of Pennsylvania, made conformably to an Act of Assembly approved the 16th day of February, 1833, I have hereunto set my Hand and caused the Seal of said Department to be affixed at Harrisburg, this eighteenth day of May 1906

Soane D. Brown
Secretary of Internal Affairs.