


FORM No. 1.

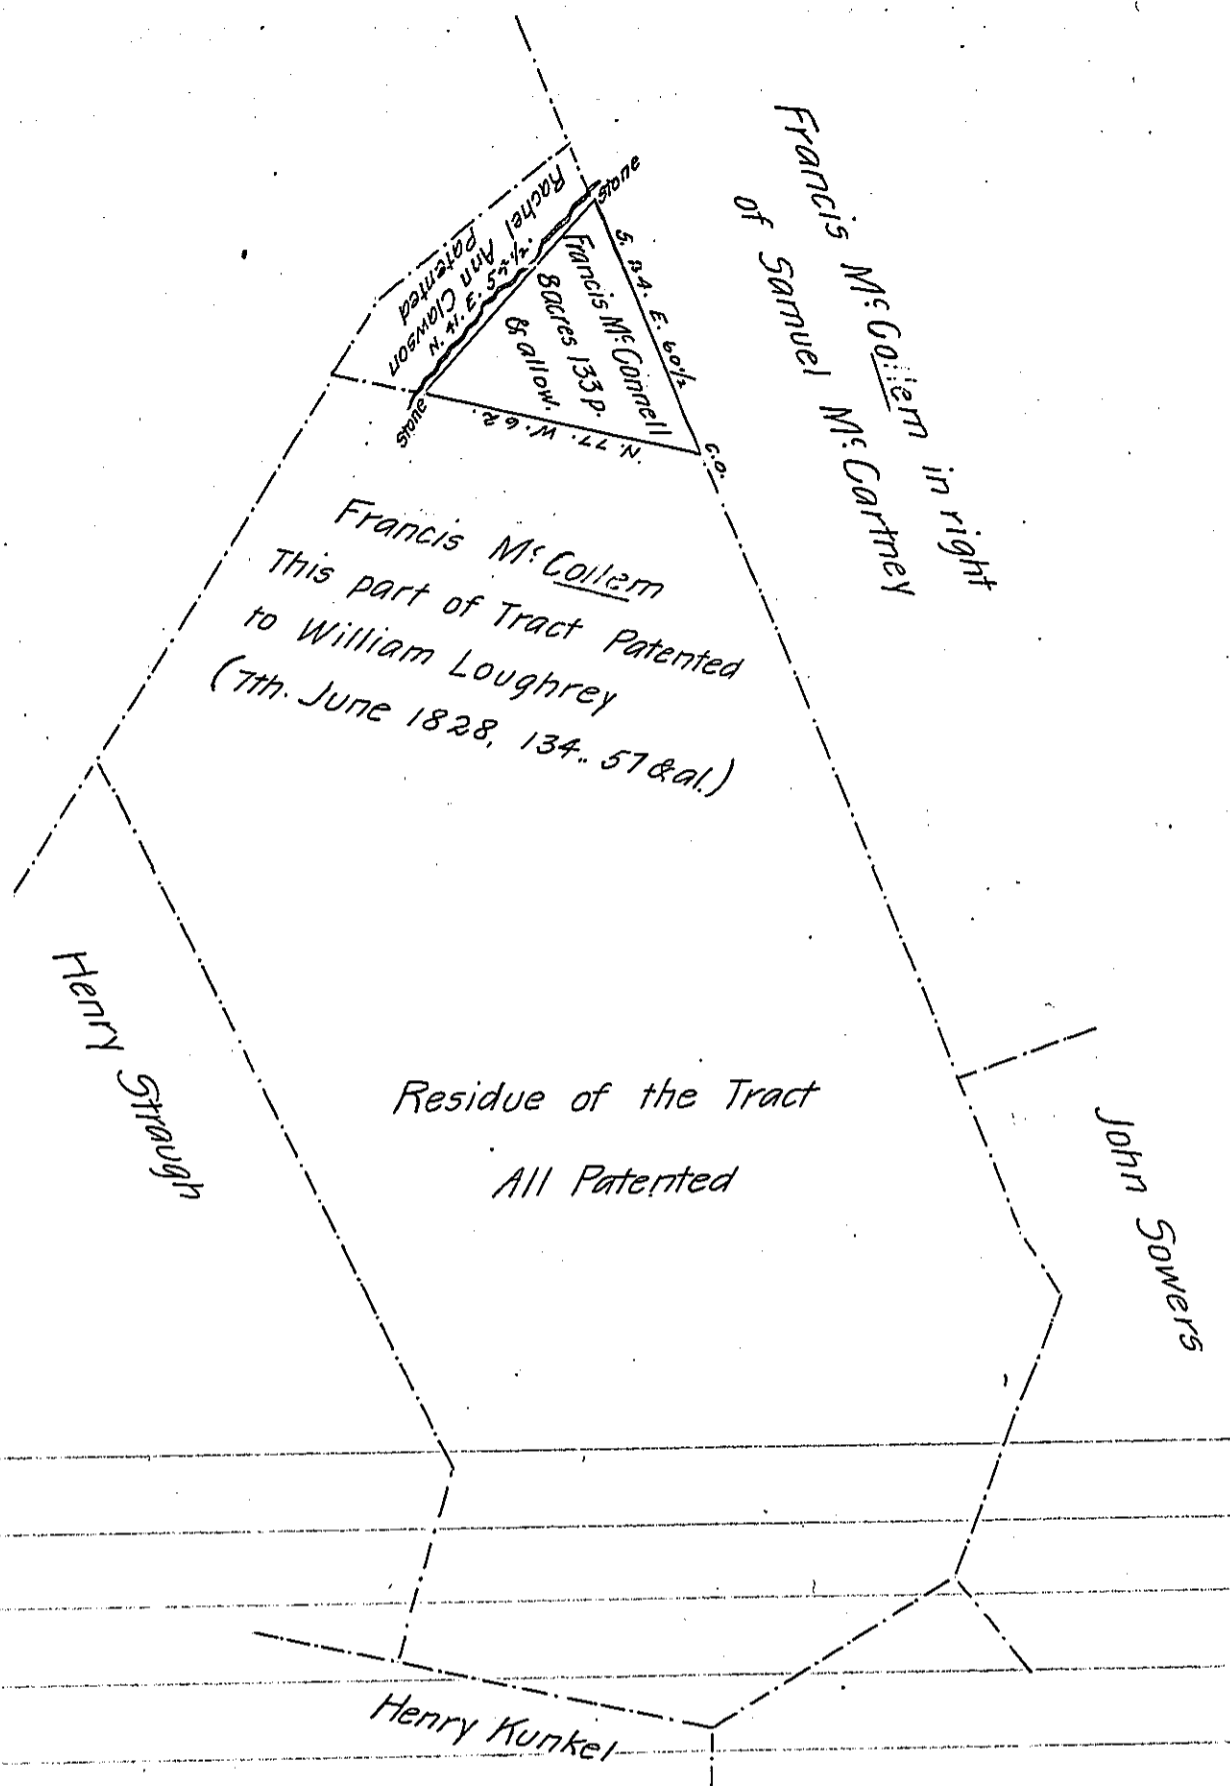

Draft of a Tract of Land Situate in Blacklick Township in the County of Indiana Containing Eight Acres & one hundred and thirty three perches & allowance of six pr. ct. for Roads &c. Surveyed for Francis M. Connell the 22d. day of May A.D. 1874, being part of a larger Tract of Three hundred and twenty Nine Acres & allowance Originally Surveyed by Order of the 3d. Day of April A.D. 1769 (No. 2626) Granted to Francis Waddell.

To Hon. William M. Candless }  
Secretary of Internal Affairs }

E. Paige City Survr.

IN TESTIMONY that the above is a copy of the original remaining on file in the Department of Internal Affairs of Pennsylvania, made conformably to an Act of Assembly approved the 16th day of February, 1833, I have hereunto set my Hand and caused the Seal of said Department to be affixed at Harrisburg, this fifth day of March 1906

*Isaac B. Brown*  
Secretary of Internal Affairs.