


FORM No. 1.

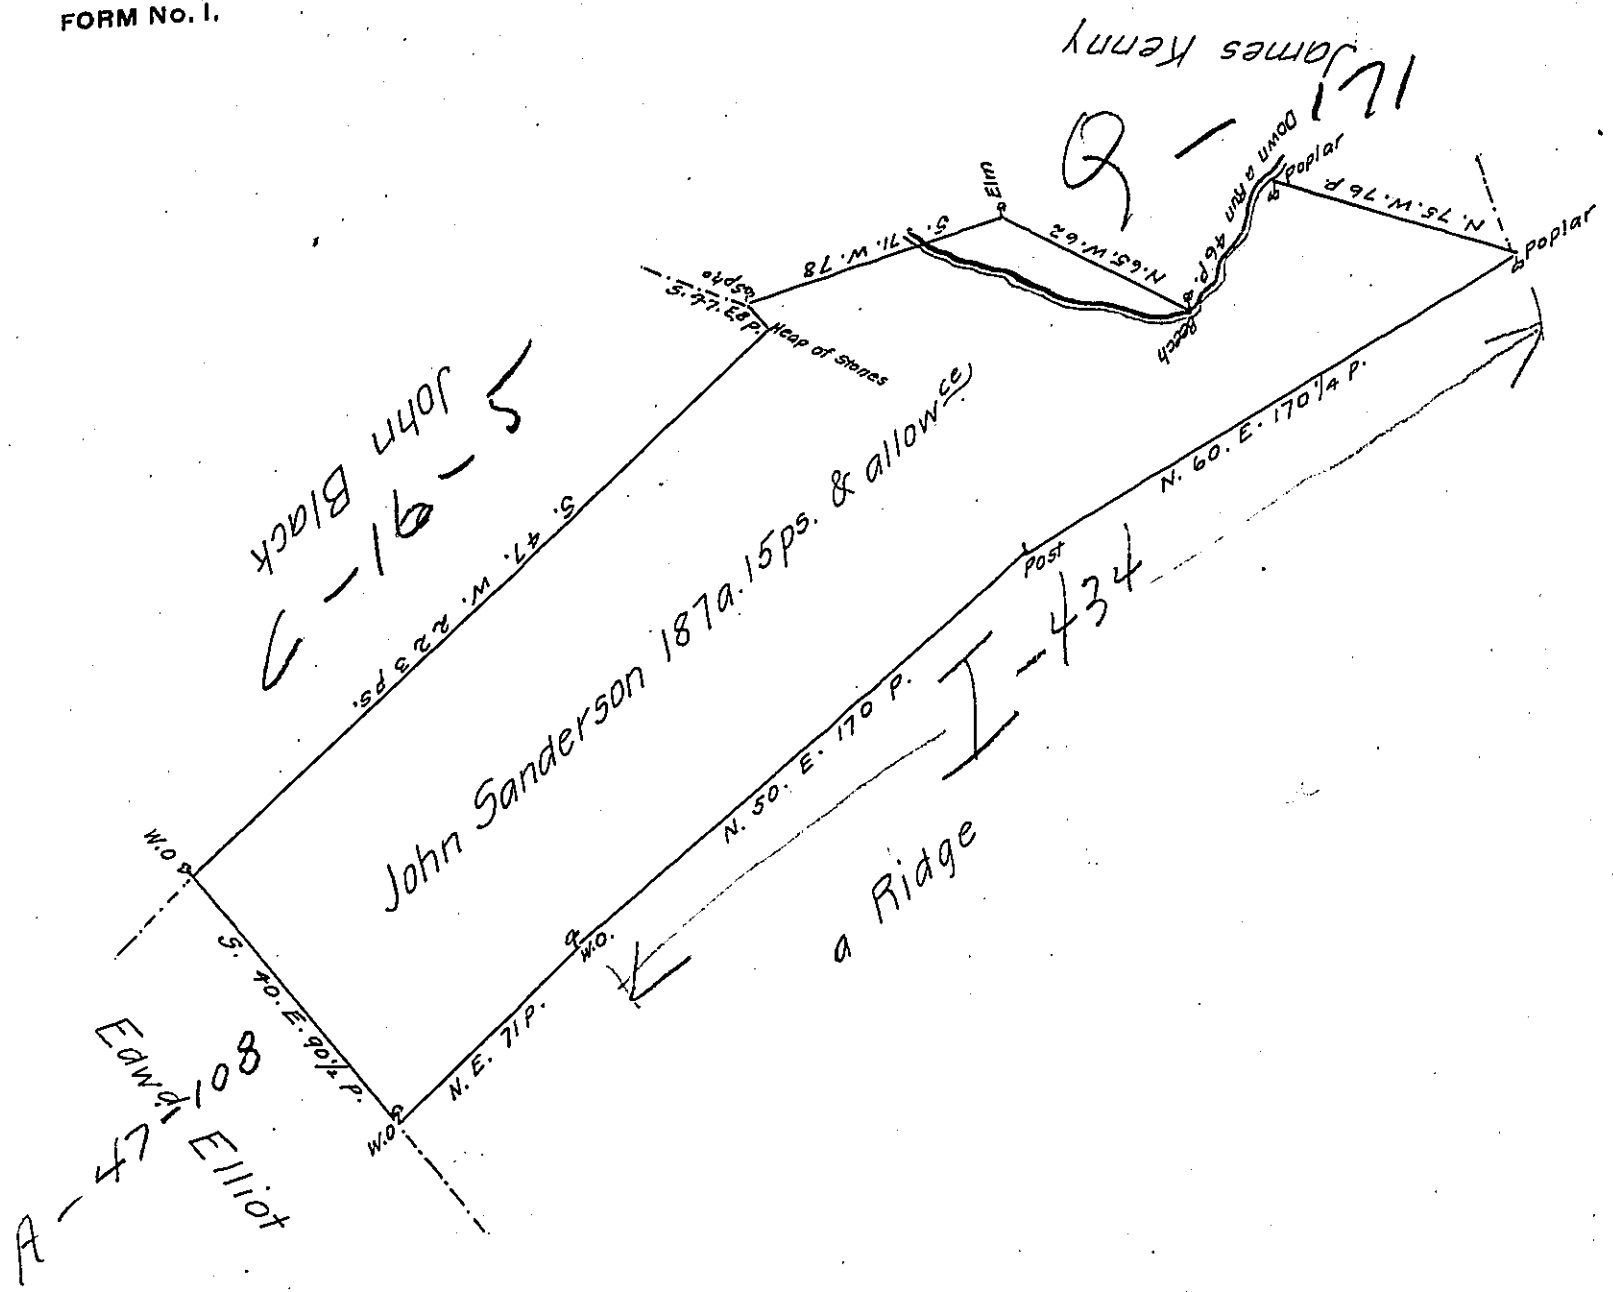

A Draught of a Tract of Land situate in Tyrone Township
 in the County of Cumberland Containing One Hundred and eighty seven
 Acres and fifteen Perches and an Allowance of Six p. Cent for Roads &c.
 Survey'd June 28th. 1769 in pursuance of an Order of Survey granted to
 John Sanderson Dated 21st. April 1767 No. 3474.

John Armstrong

To John Lukens Esqr. }
 Surveyor General }

D.S.

IN TESTIMONY that the above is a copy of the original remaining on file in
 the Department of Internal Affairs of Pennsylvania, made
 conformably to an Act of Assembly approved the 16th day of
 February, 1833, I have hereunto set my Hand and caused
 the Seal of said Department to be affixed at Harrisburg,
 this ten day of June 1906

Grace S. Brown
 Secretary of Internal Affairs.