


FORM No. 1.

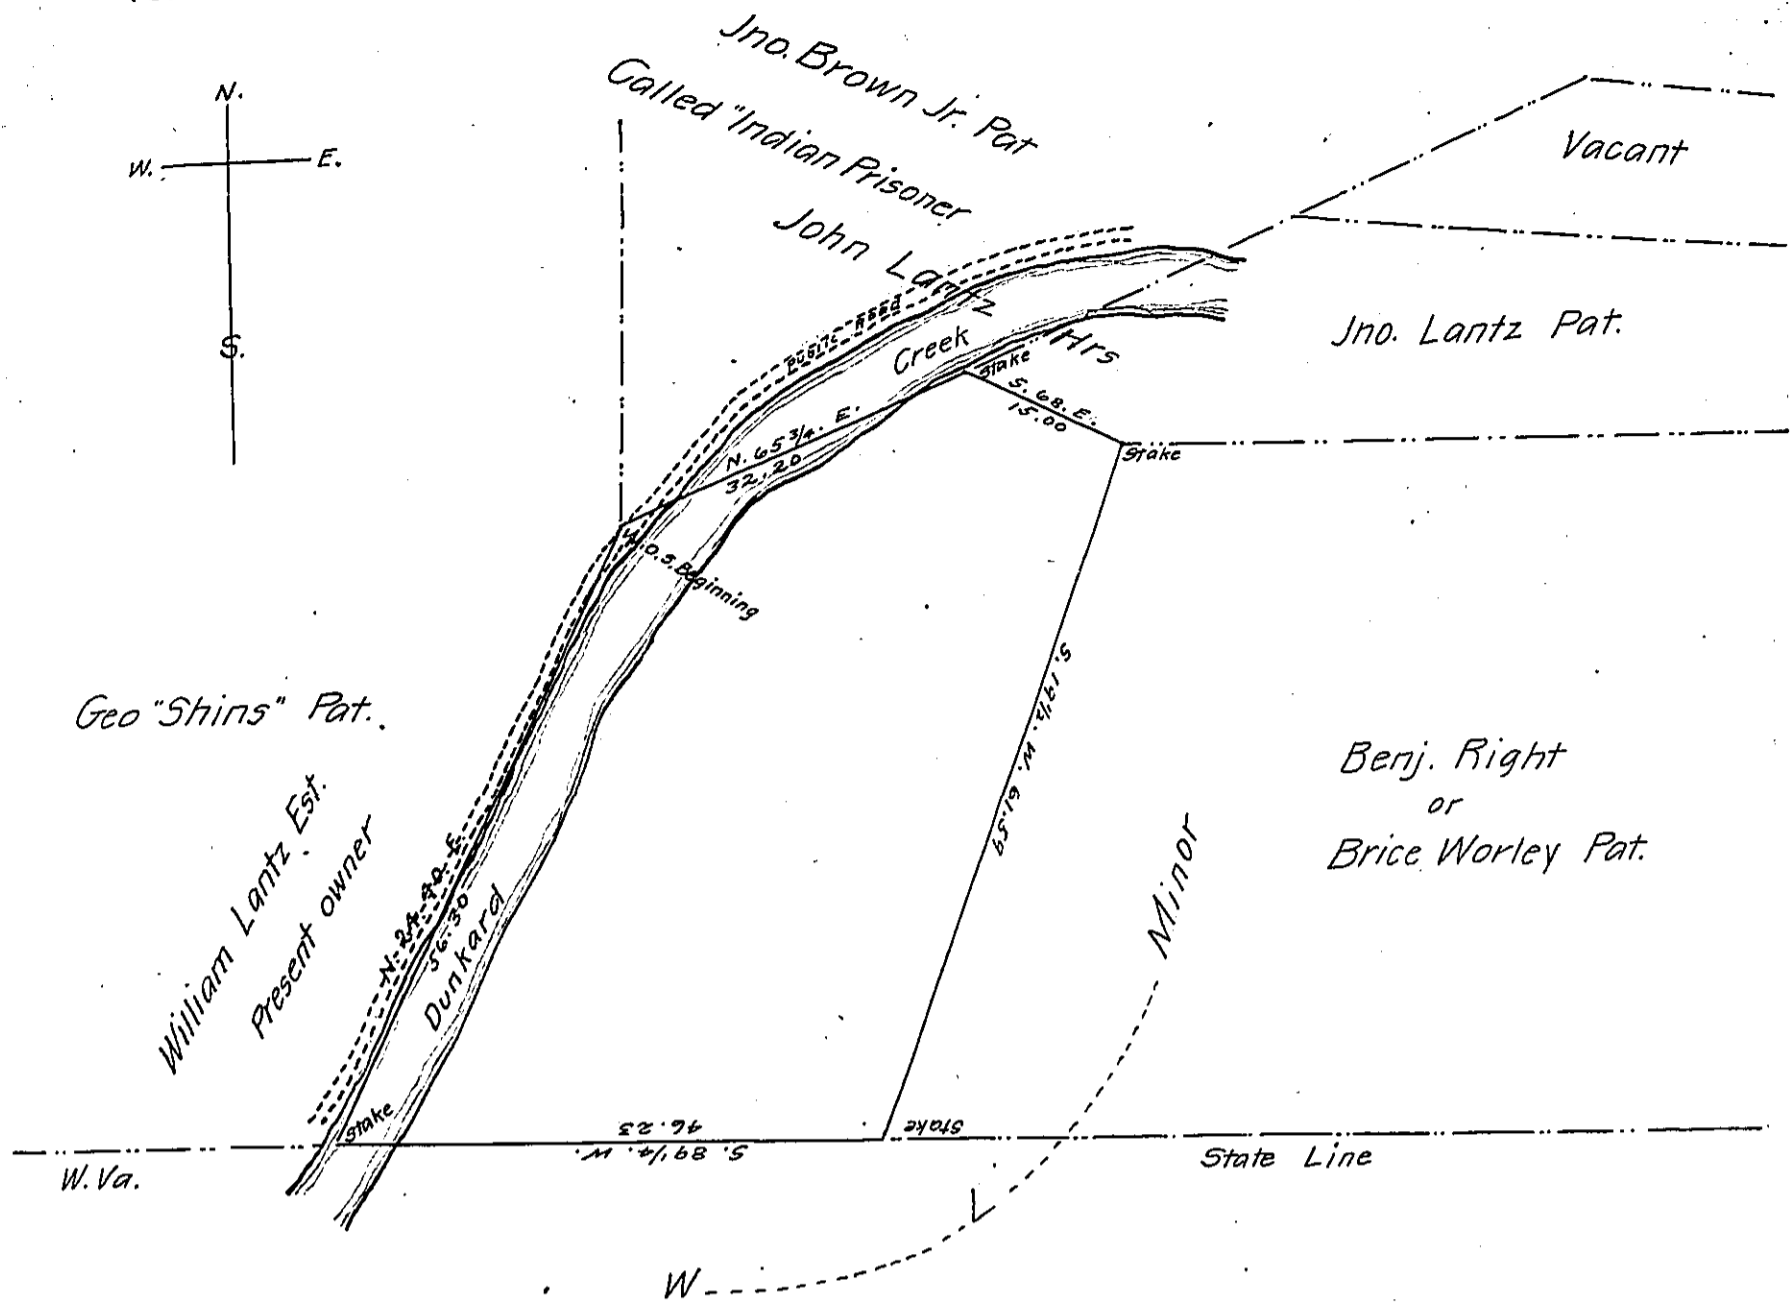

A Draft of a tract of land situated in the Township of Wayne and County of Greene, containing Fourteen (14) acres, 133 perches and allowance of six per cent. for roads, etc. Surveyed the 16th day of May 1906, in pursuance of a warrant granted to W.L. Minor, dated the second day of April 1906.

J. C. Webster

To Hon. Isaac B. Brown

County Surveyor

Secretary of Internal Affairs

IN TESTIMONY that the above is a copy of the original remaining on file in the Department of Internal Affairs of Pennsylvania, made conformably to an Act of Assembly approved the 16th day of February, 1833, I have hereunto set my Hand and caused the Seal of said Department to be affixed at Harrisburg, this sixteenth day of June 1906

*Isaac B. Brown*  
Secretary of Internal Affairs.