


FORM NO. 1.

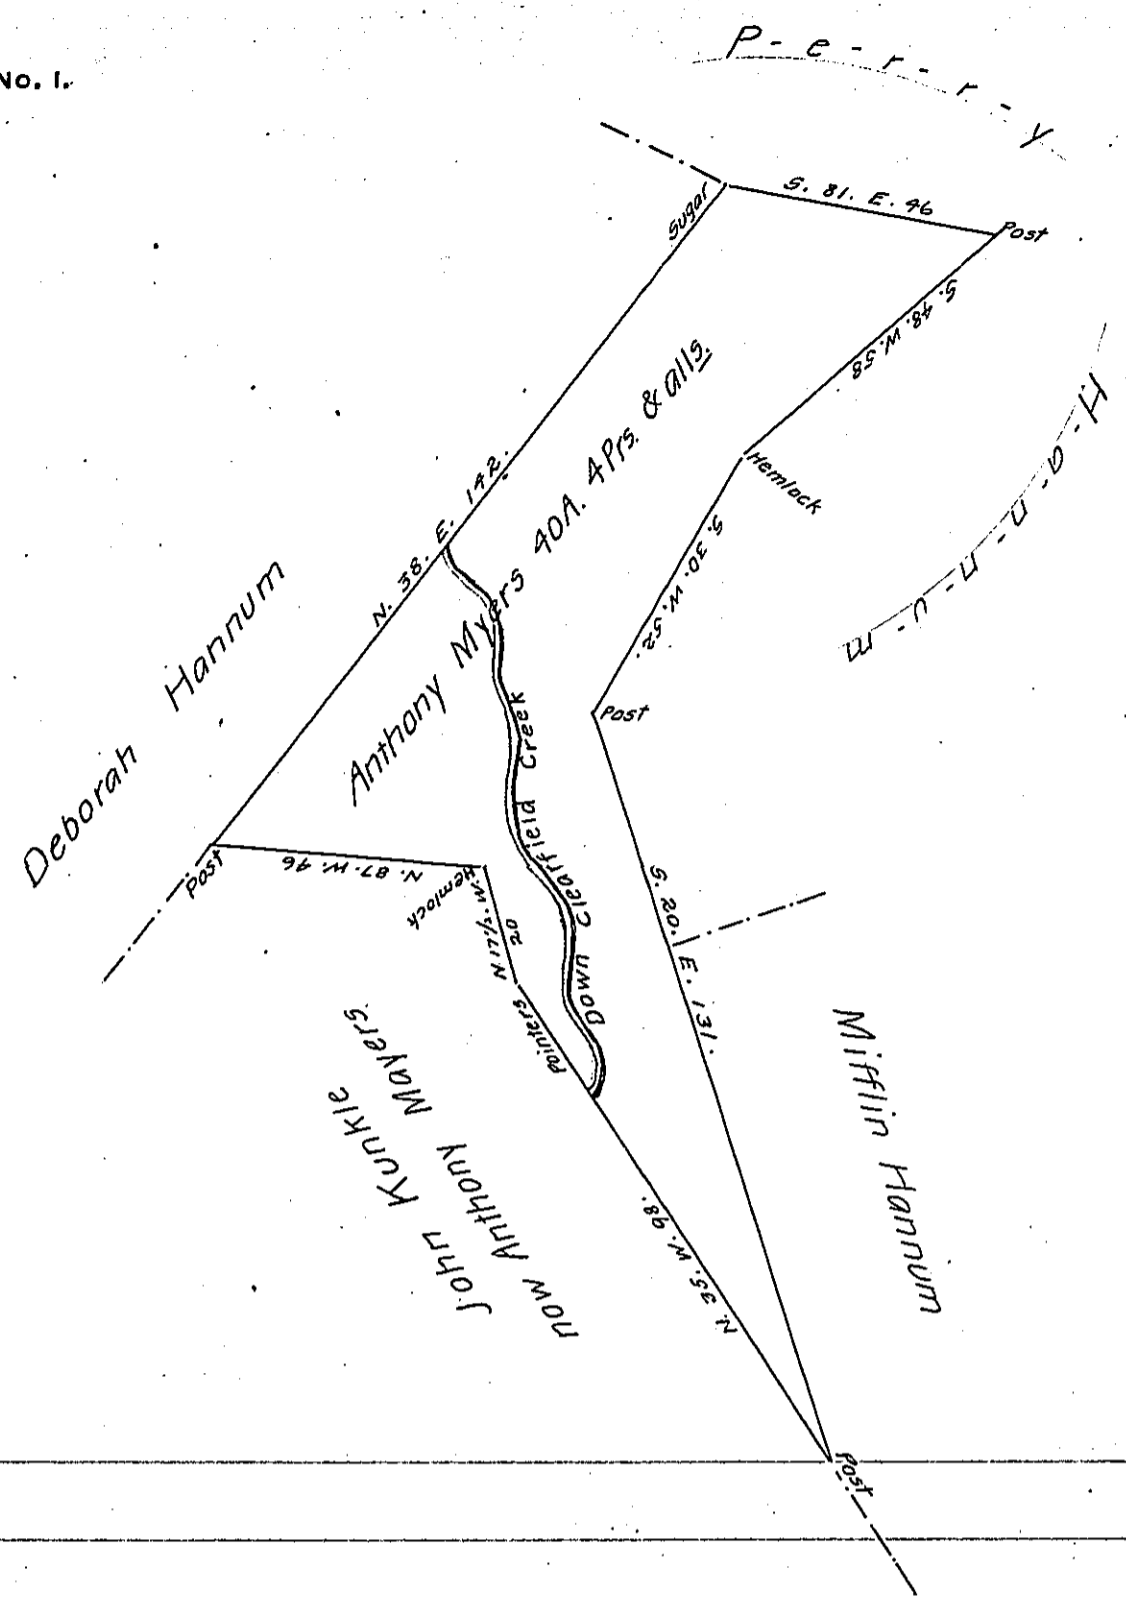

Situate in Gallitzin Township Cambria County Pennsylvania

Surveyed pursuant to a Warrant granted to Anthony Myers dated July 16<sup>th</sup> 1868  
Containing forty acres and four perches and allowance of Six per cent for Roads  
&c. being unimproved Surveyed July 25<sup>th</sup> 1868.

Henry Scanlan

To J. M. Campbell Esqr. }  
 Surveyor General }  
 Harrisburg Pa. }

IN TESTIMONY that the above is a copy of the original remaining on file in  
 the Department of Internal Affairs of Pennsylvania, made  
 conformably to an Act of Assembly approved the 16th day of  
 February, 1833, I have hereunto set my Hand and caused  
 the Seal of said Department to be affixed at Harrisburg,  
 this fifth day of March 1906

*Isaac R. Brown*  
 Secretary of Internal Affairs.