


FORM NO. 1.

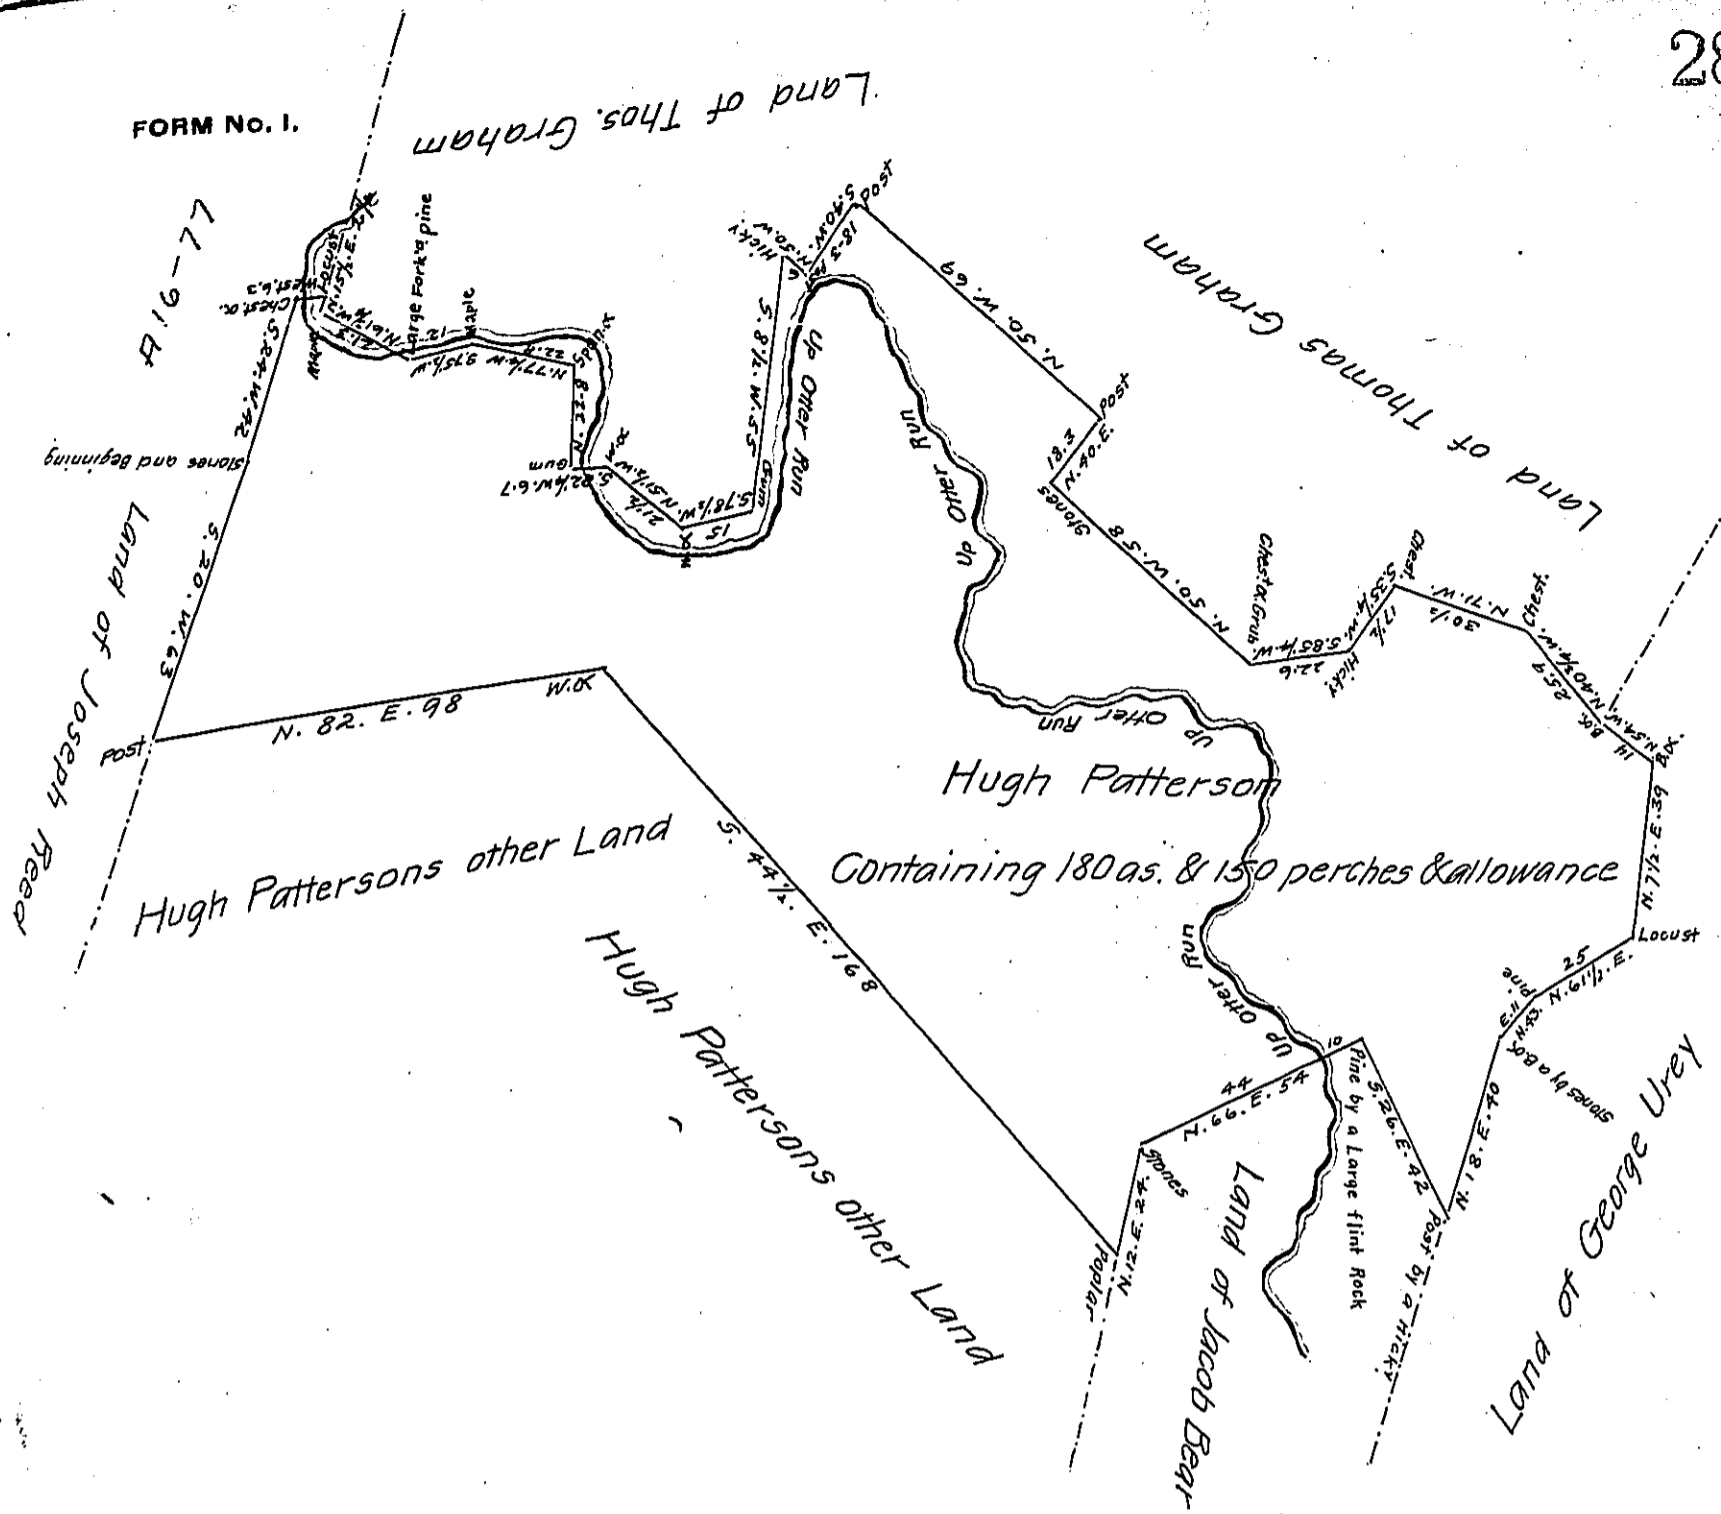

Situate in Chanceford Township in the County of York Contain-
 ing as above set forth 180a. & 150perches and allowance Surveyed June 4th
 & 5th. A.D. 1812 For Hugh Patterson In Pursuance of a Warrant for 200 as.
 granted to the said Hugh Patterson bearing date the 17th. day of January
 Anno Domini 1812- N.B. the Improvements on the above described tract of
 Land at the time of Surveying where a Log dwelling house &ca. Rendering
 it an Actual personal, Resident Settlement; with a manifest Intention of
 making it a place of abode and means of Supporting a family.

per

To Andrew Porter Esqr.
 Surveyor General
 Harrisburg Pa.

Jacob Spangler D.S.

IN TESTIMONY that the above is a copy of the original remaining on file in
 the Department of Internal Affairs of Pennsylvania, made
 conformably to an Act of Assembly approved the 16th day of
 February, 1833, I have hereunto set my Hand and caused
 the Seal of said Department to be affixed at Harrisburg,
 this twenty-sixth day of June 1906

Luca D. Perry
 Secretary of Internal Affairs.