


FORM No. 1.

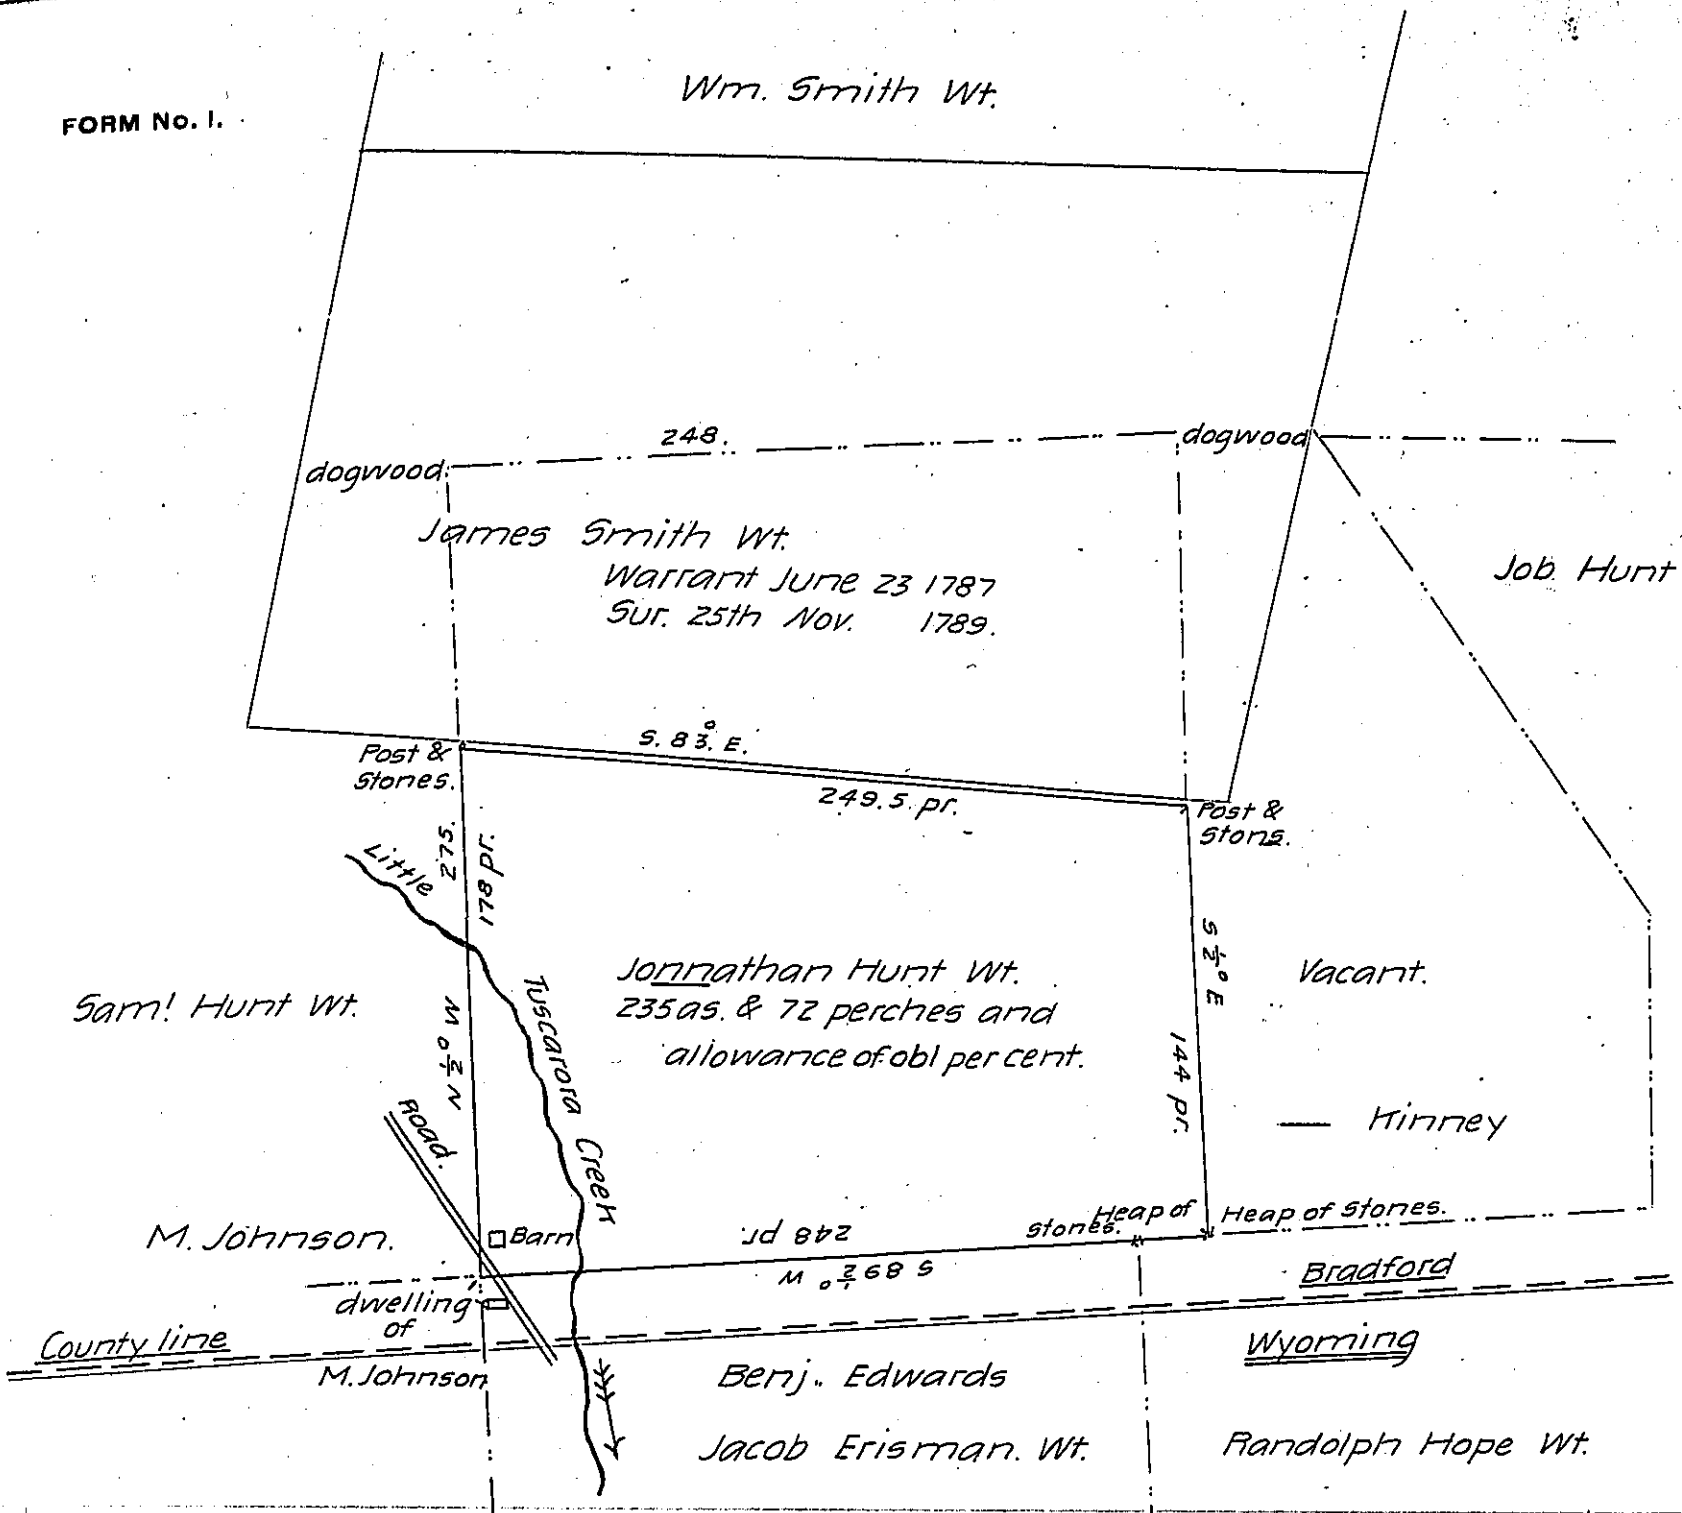

Draft of a lot of land situate in the Township of Tuscarora
 Bradford County Pa. Containing two hundred and thirty five acres
 & seventy two perches and an allowance of 6 per centum &c. It
 being a part of the Jonathan Hunt Warrant of 25th Feb'y 1793
 Surveyed May 18th A.D. 1867 for Benjamin Edwards in order that
 he may obtain a patent.

J. J. Newell, County Surveyor.

To Jacob M. Campbell Esqr.
 Surveyor General.

IN TESTIMONY that the above is a copy of the original remaining on file in
 the Department of Internal Affairs of Pennsylvania, made
 conformably to an Act of Assembly approved the 16th day of
 February, 1833, I have hereunto set my Hand and caused
 the Seal of said Department to be affixed at Harrisburg,
 this third day of April 1906

Lauchlin Curran
 Secretary of Internal Affairs.