


FORM No. 1.

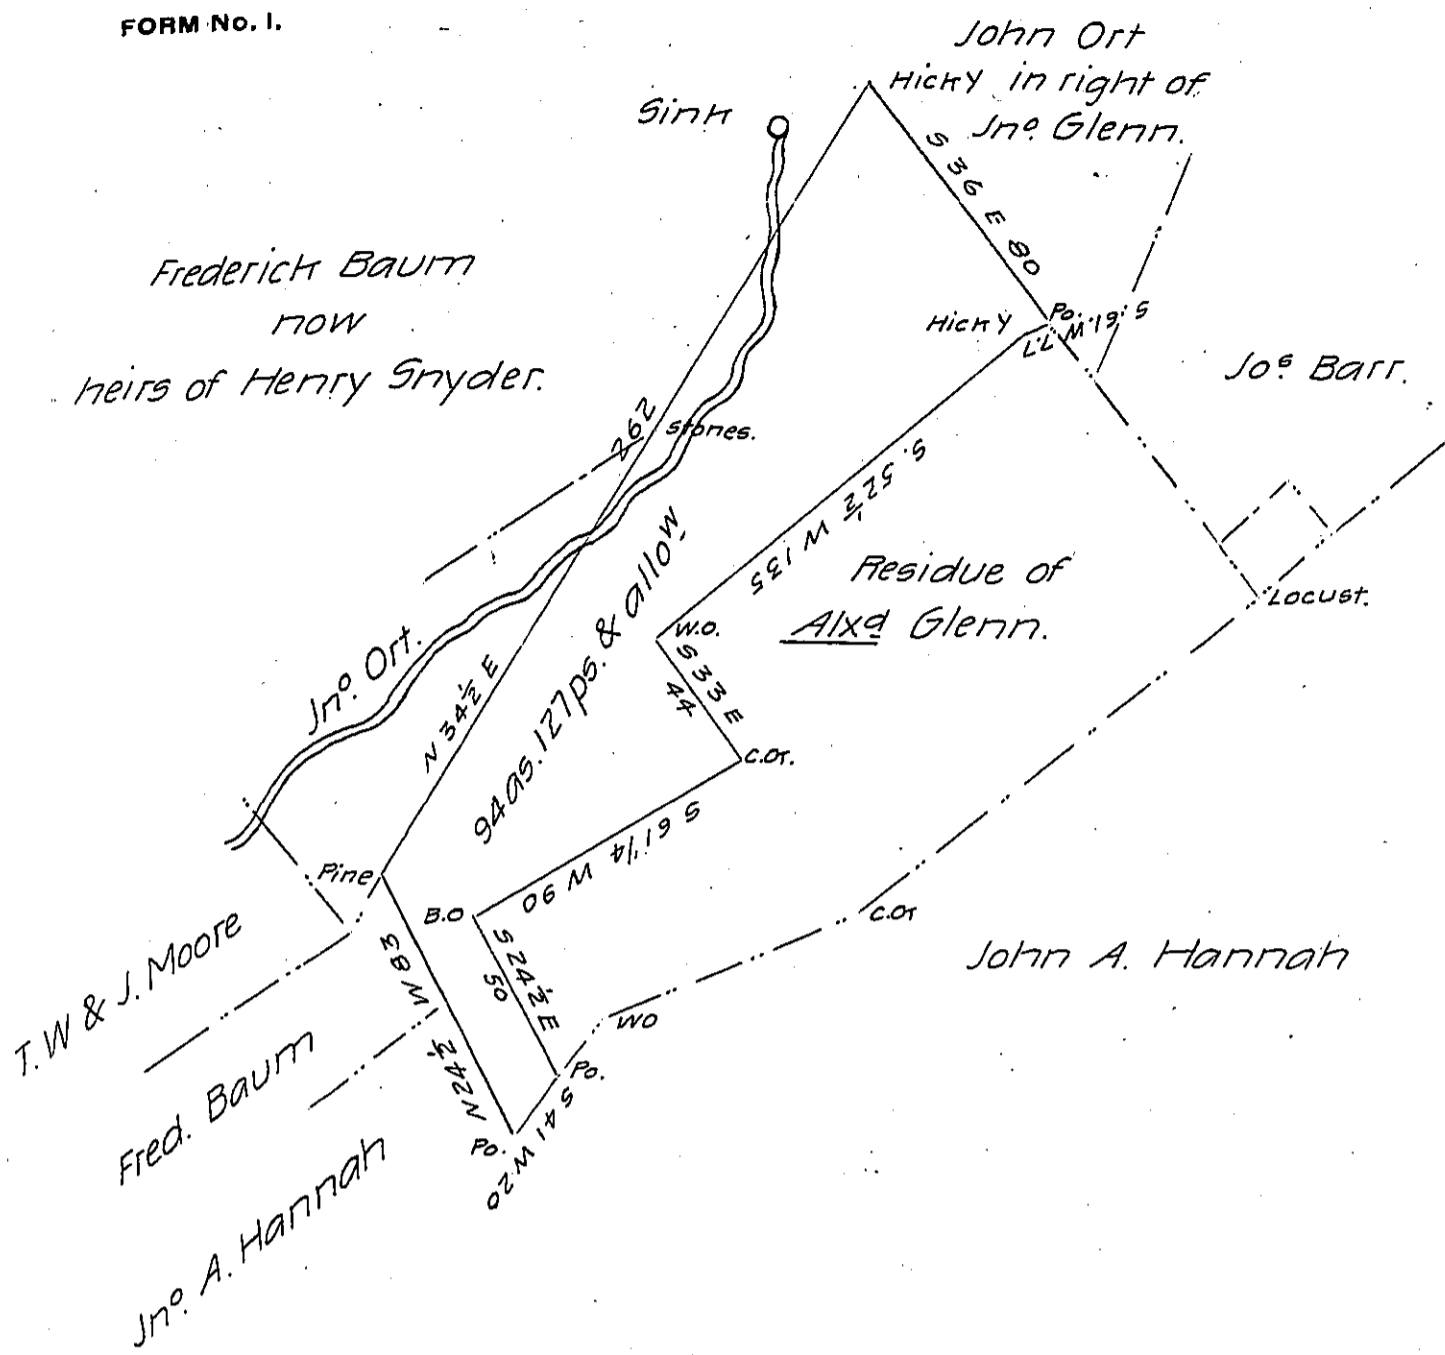

A Draught of ninety four acres 127 perches of Land & allow^W
 Situate in Derry township Mifflin County Being part of a tract of
 Land Survd 27th Oct 1768 in pursuance of an Order of Survey to
 Alex Glenn dated the 18th day of May A.D. 1768. Resurveyed &
 Divided between Henry Ort Decd and Jno Ort Junr his brother
 both present Nov 28th 1816 by William Shaw- Drafted the above
 Apl 19th 1839 at the request of John Ort Junr who is desirous of
 Patenting the same.

Wm Shaw D.S.

To John Taylor Esqr. S.G.
 of Pennsylvania

IN TESTIMONY that the above is a copy of the original remaining on file in
 the Department of Internal Affairs of Pennsylvania, made
 conformably to an Act of Assembly approved the 16th day of
 February, 1833, I have hereunto set my Hand and caused
 the Seal of said Department to be affixed at Harrisburg,
 this sixth day of April 1906

Quac R. Person
 Secretary of Internal Affairs.