


FORM NO. 1.

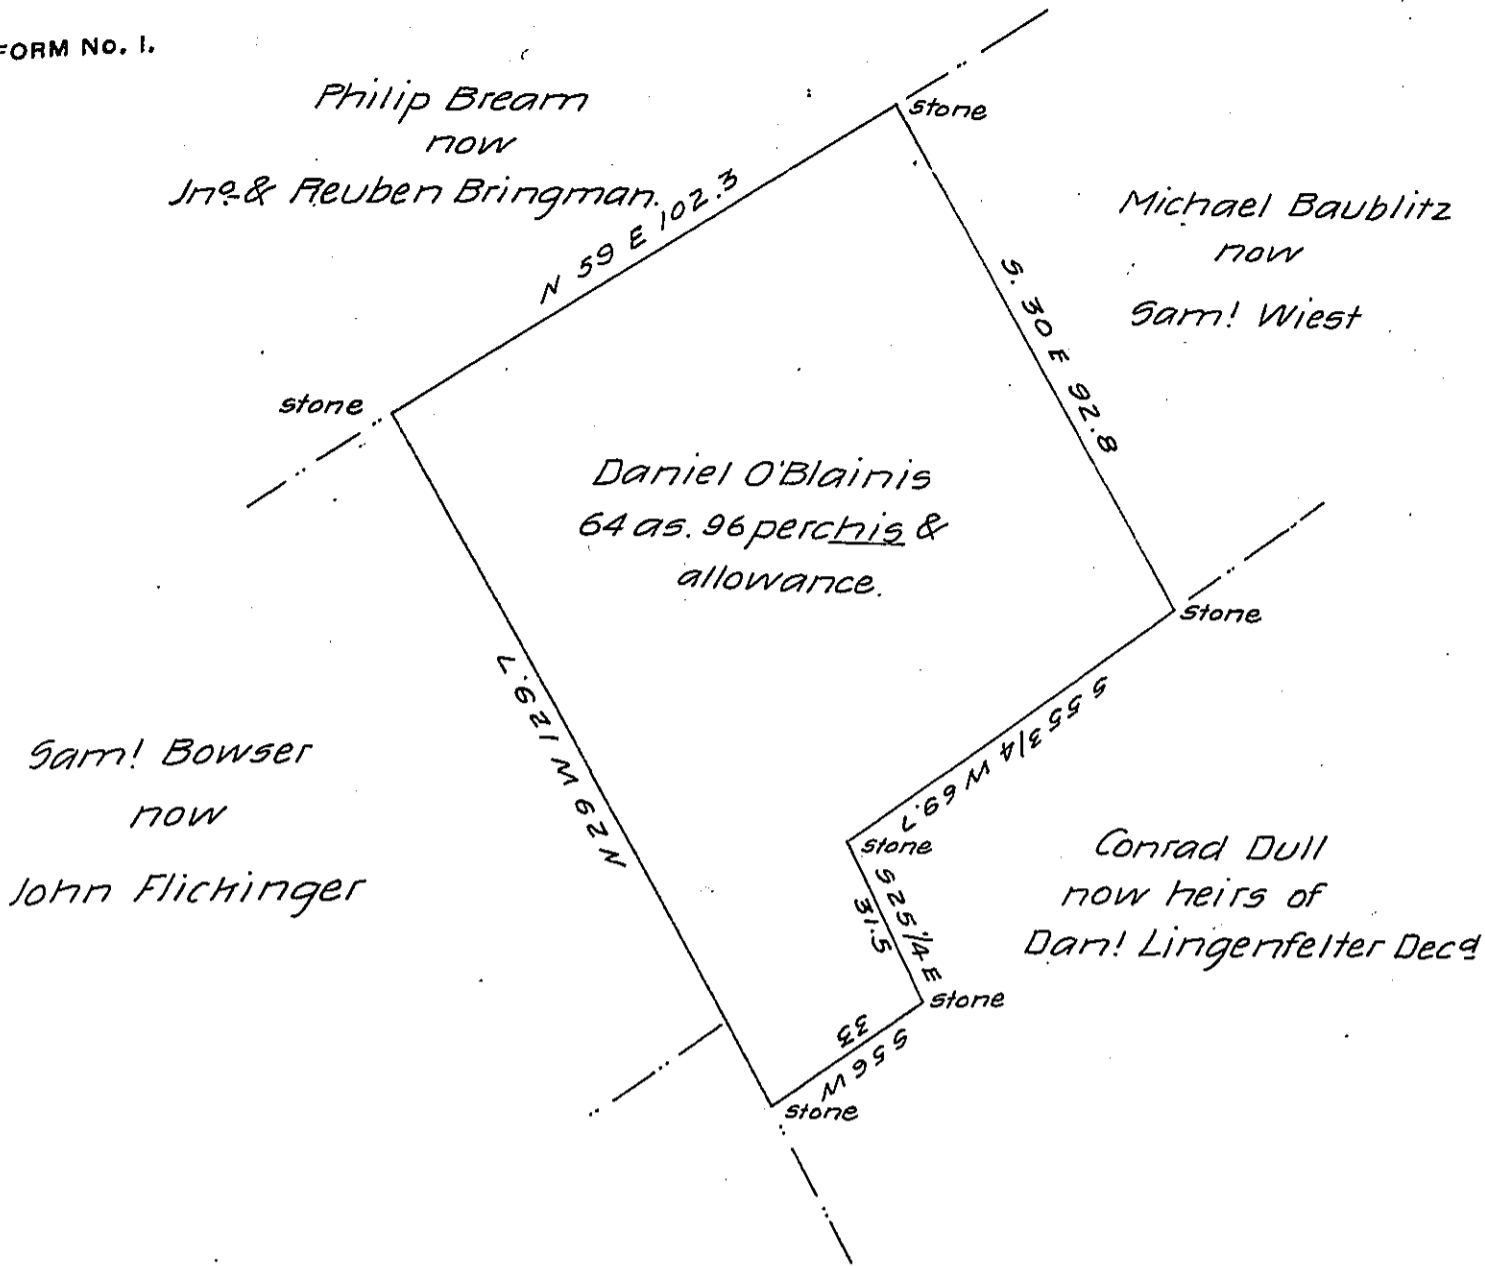

Situated in Hamilton Township, Adams County, Containing  
64 as. 96 perches and the usual allowance, of Six per cent for Roads  
and highways &c. and surveyed Dec 22nd 1845, in pursuance of a  
Warrant to Daniel O'blainis, for 64 as. 96 ps & allowance dated  
Nov 22 1845

By Jas. Boyd D.S.

To John Laporte Esqr.  
Surveyor General.

IN TESTIMONY that the above is a copy of the original remaining on file in  
the Department of Internal Affairs of Pennsylvania, made  
conformably to an Act of Assembly approved the 16th day of  
February, 1833, I have hereunto set my Hand and caused  
the Seal of said Department to be affixed at Harrisburg,  
this twentieth day of April 1906.

*Loac P. Brown*  
Secretary of Internal Affairs.