


C. 11-99

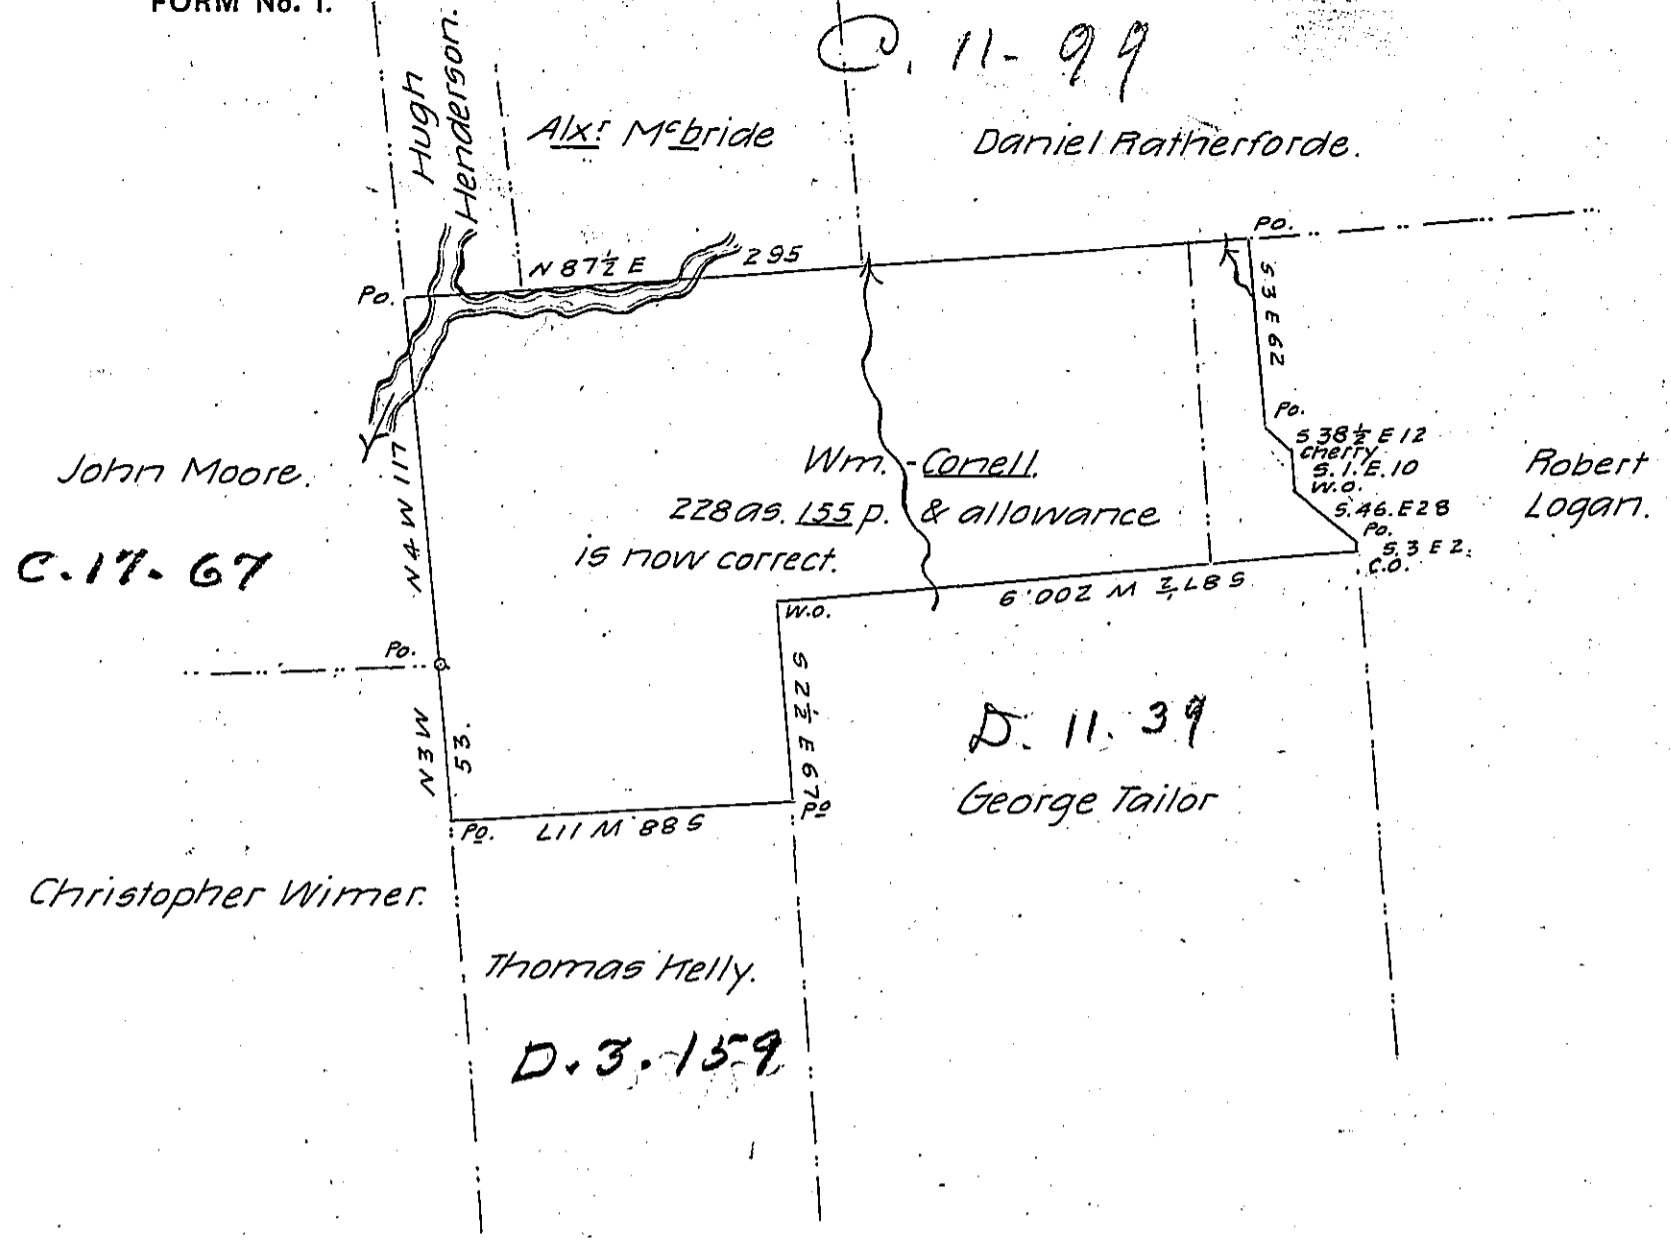

Draft of a tract of land Situate on Slipperyrock Creek in Slippery-
 rock Township Butler County Containing 228 as. & ⁷¹155 pas and allow-
 ance Surveyed on the 8th day of September A.D. 1831 for Wm. McConnel
 by virtue of his Residence and improvement

N.B. the part lying East of the Dotted line is Claimed by Robert Logan ^{or disputed}

James J. Hoge D.S.

Jacob Spangler Esq
 Surveyer General

IN TESTIMONY that the above is a copy of the original remaining on file in
 the Department of Internal Affairs of Pennsylvania, made
 conformably to an Act of Assembly approved the 16th day of
 February, 1833, I have hereunto set my Hand and caused
 the Seal of said Department to be affixed at Harrisburg,
 this twenty-seventh day of February 1906

Francis J. Johnson
 Secretary of Internal Affairs.