


H-72-469 147'

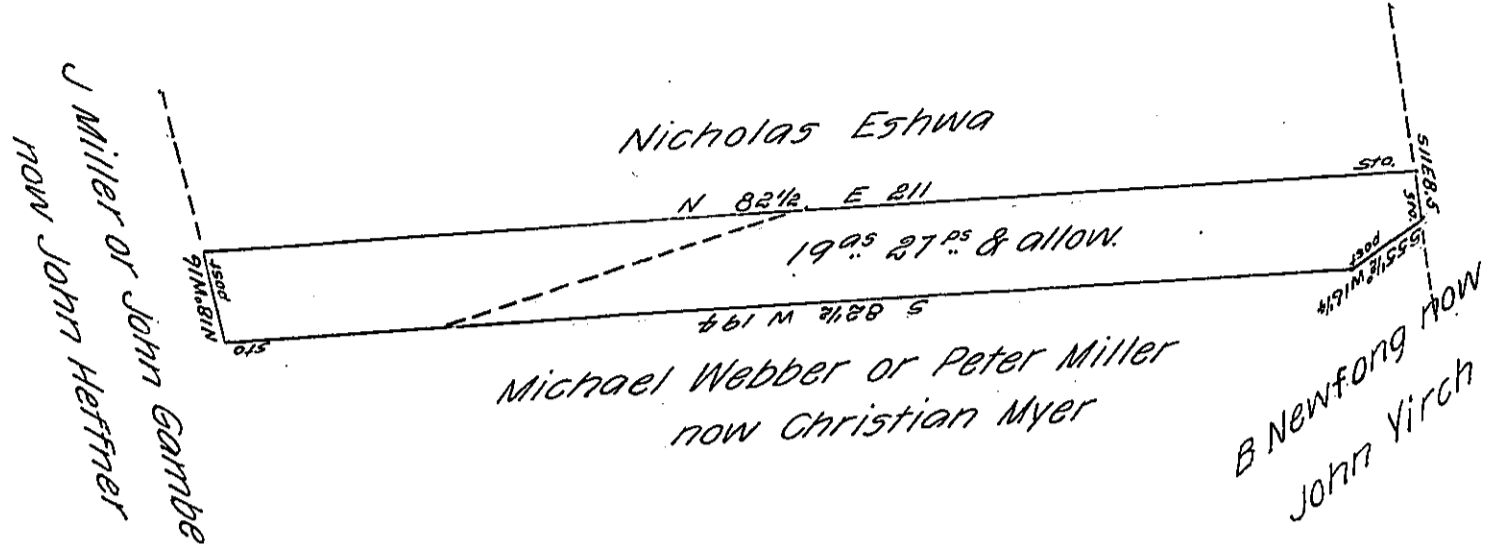

Draft of a tract of land containing 19 acres 27 perches and the allowance of six per cent for roads &c situated in Wayne Township in the County of Schuylkill surveyed for Clara Schaubel the 9th day of May A D 1871 in pursuance of a warrant granted to G W Matchin Esq dated the 1st day of April A. D. 1871 unimproved. the small part dotted off is cleared land but no improvement or actual settlement made thereon

To J M Campbell Esq
Surveyor General
of Pennsylvania

Jo^s Huntzinger
C Surveyor

IN TESTIMONY that the above is a copy of the original remaining on file in the Department of Internal Affairs of Pennsylvania, made conformably to an Act of Assembly approved the 16th day of February, 1833, I have hereunto set my Hand and caused the Seal of said Department to be affixed at Harrisburg, this first day of May 1906

Geo D Brown
Secretary of Internal Affairs