


FORM NO. 1.

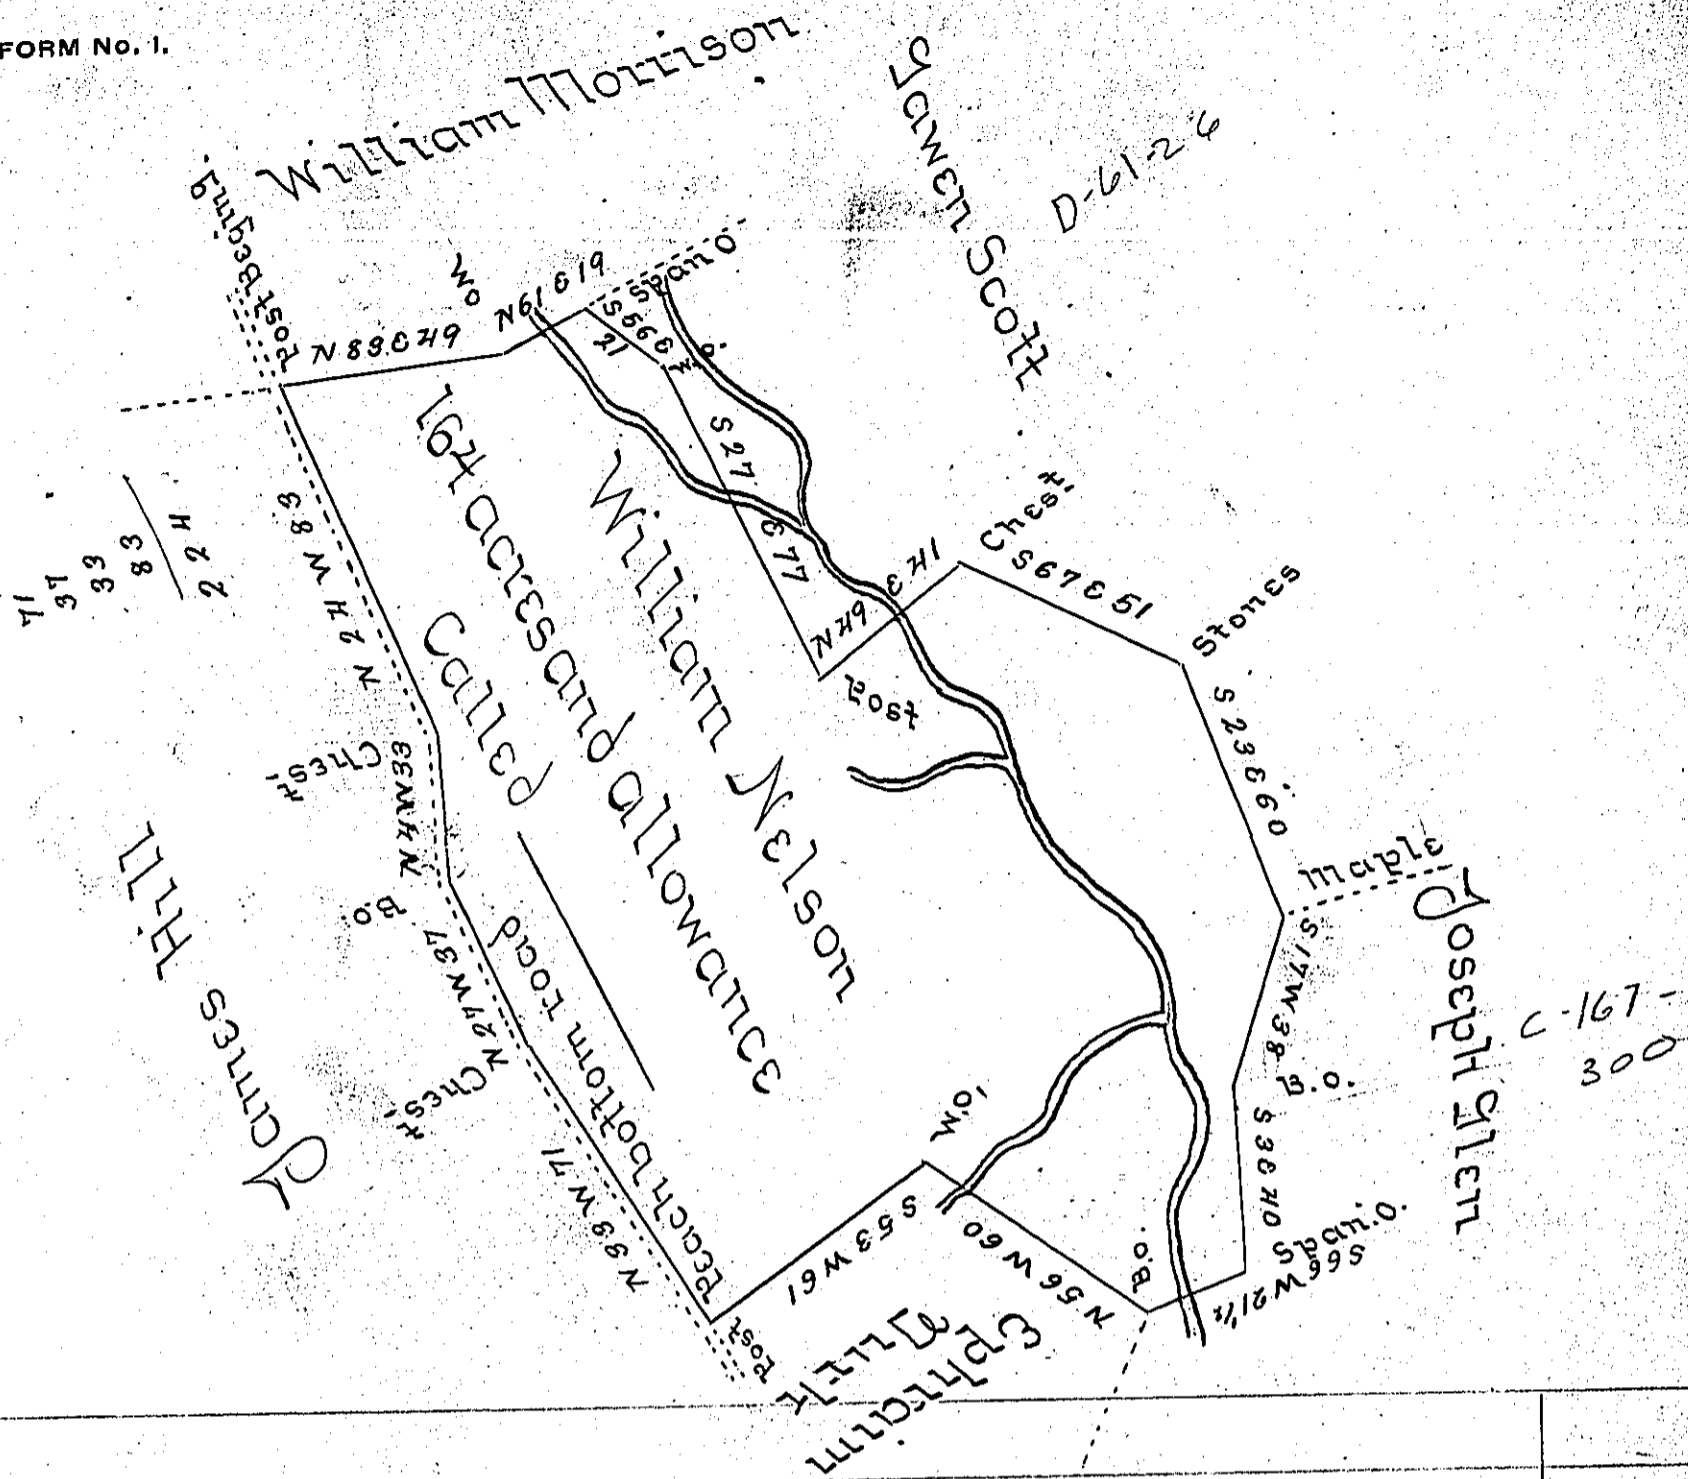

In pursuance of a Warrant dated the 30<sup>th</sup> Day of June 1785 I Surveyed for William Nelson on the 4<sup>th</sup> Day of 5<sup>th</sup> Mo 1786 the above described Tract of Land Situate in Chanceford Township York County Containg 164 Acres and Allow-  
 -ance of 6<sup>th</sup> Cent

Wm Kersey D. S.

To John Lukens Esq<sup>r</sup> }  
 Surveyor General }

IN TESTIMONY that the above is a copy of the original remaining on file in the Department of Internal Affairs of Pennsylvania, made conformably to an Act of Assembly approved the 16th day of February, 1833, I have hereunto set my Hand and caused the Seal of said Department to be affixed at Harrisburg, this twenty fourth day of April 1906.

*Isaac R. Brown*  
 Secretary of Internal Affairs.