


FORM No. 1.

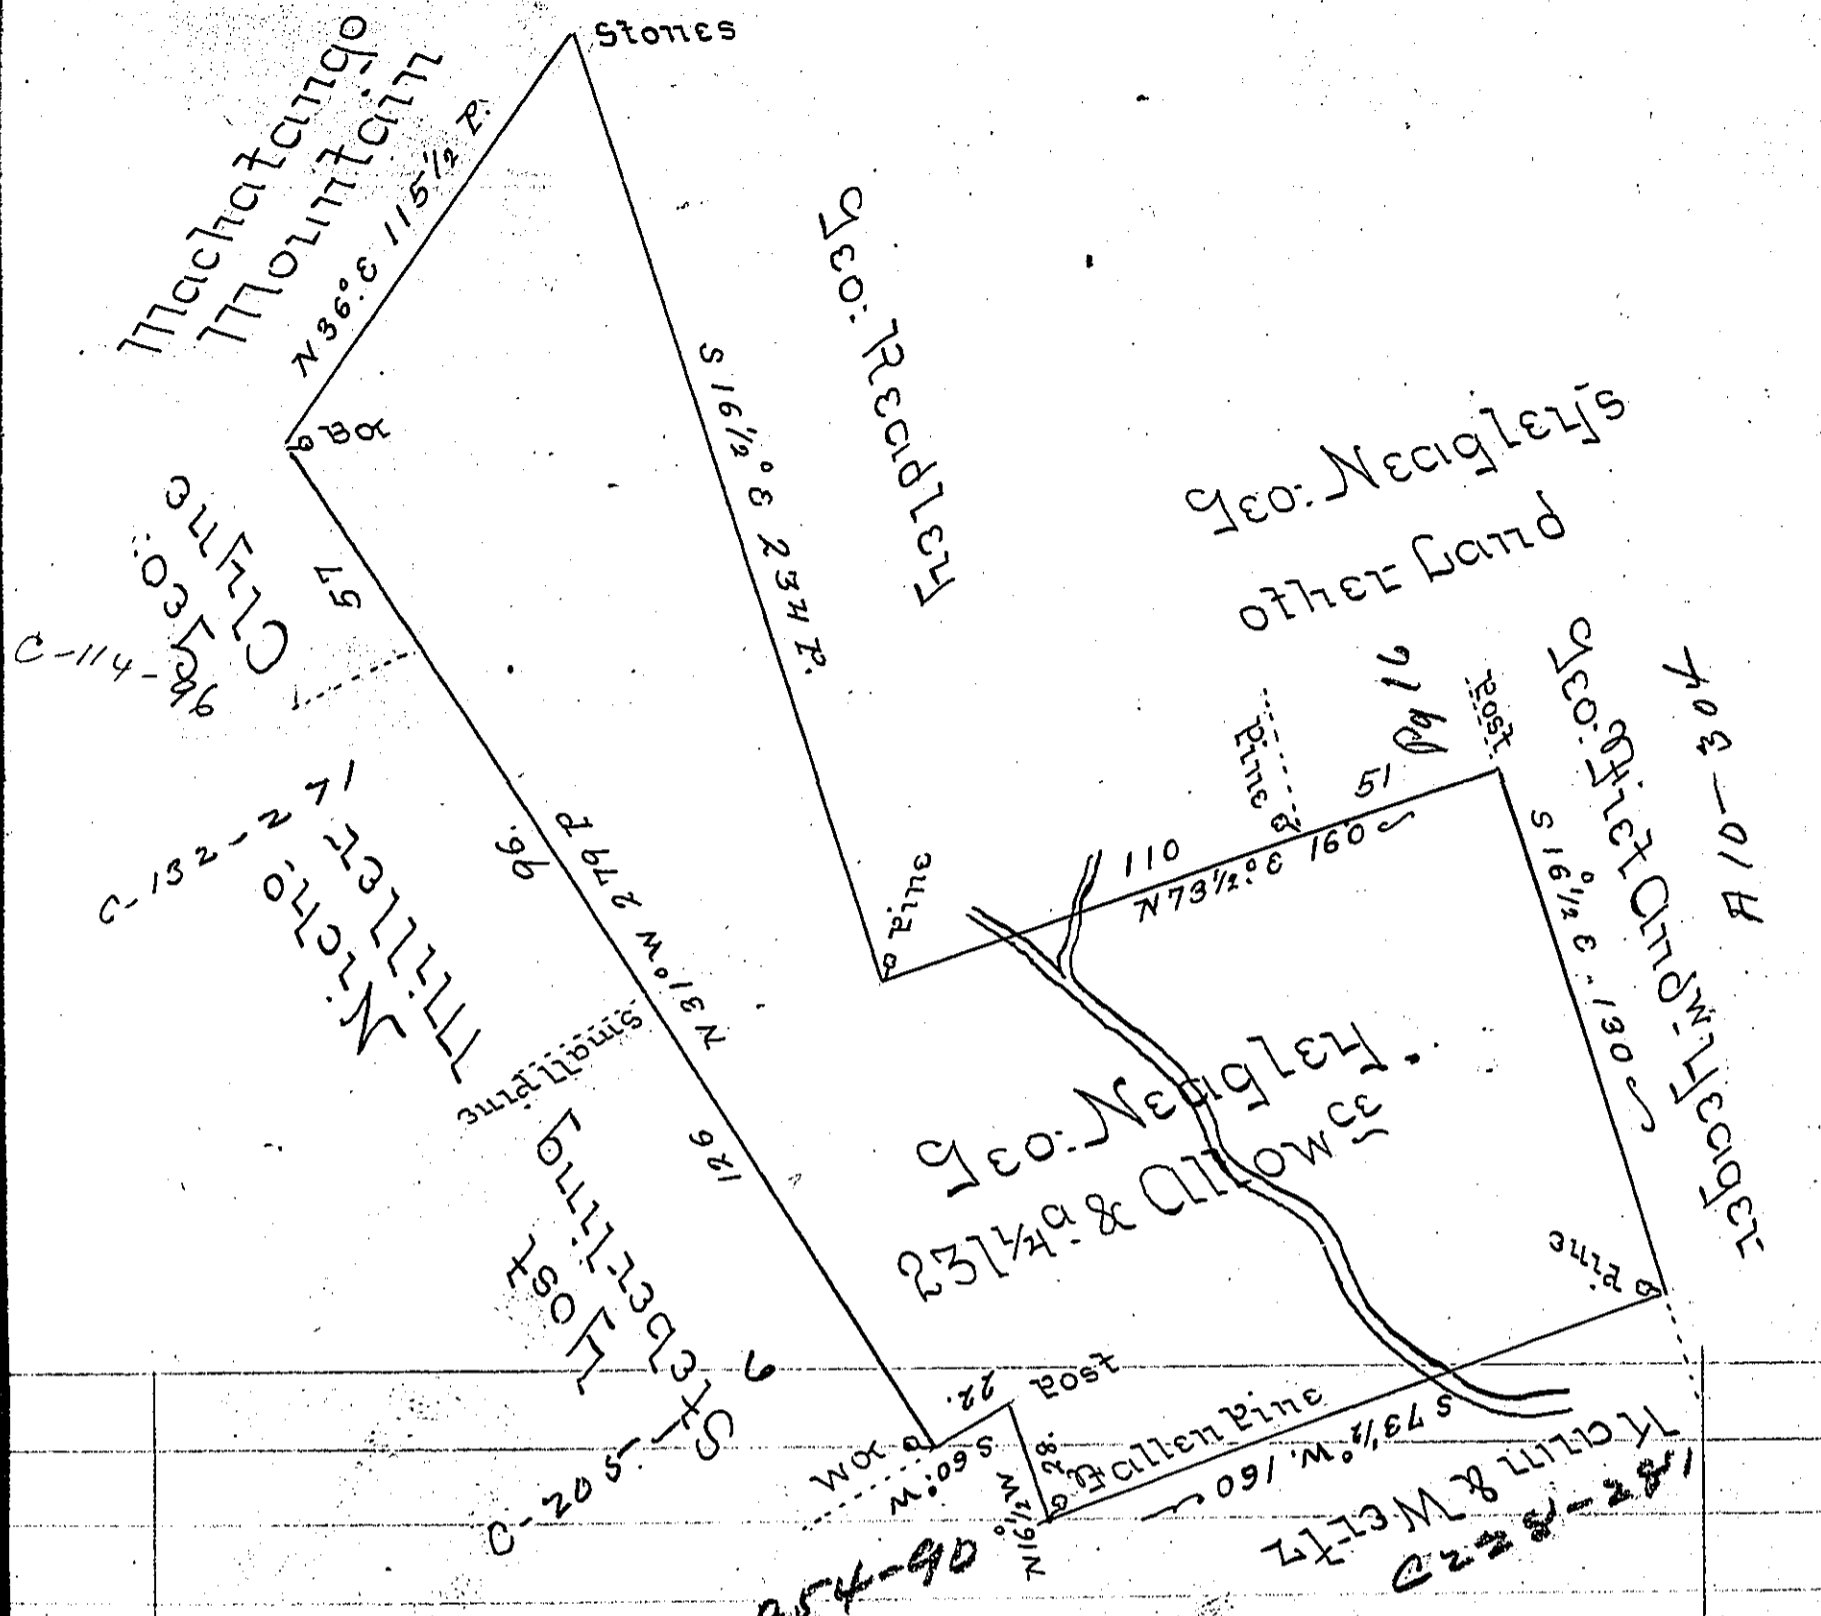

Survey'd for George Neagley on the 10th April 1785
 the above described tract of two hundred thirty
 one Acres & a Quarter & Allow^{ce} Sit^{ed} in Wic-
 onisco Valley Lancaster County By Application
 of the 20th day of October 1766 - No 2035

Bartrem Galbraith U.S.

To John Lukens Esq^r
 Surveyor General

IN TESTIMONY that the above is a copy of the original remaining on file in
 the Department of Internal Affairs of Pennsylvania, made
 conformably to an Act of Assembly approved the 16th day of
 February, 1833, I have hereunto set my Hand and caused
 the Seal of said Department to be affixed at Harrisburg,
 this Sixteenth day of March 1906.

George P. Brown
 Secretary of Internal Affairs.