


William Robinson

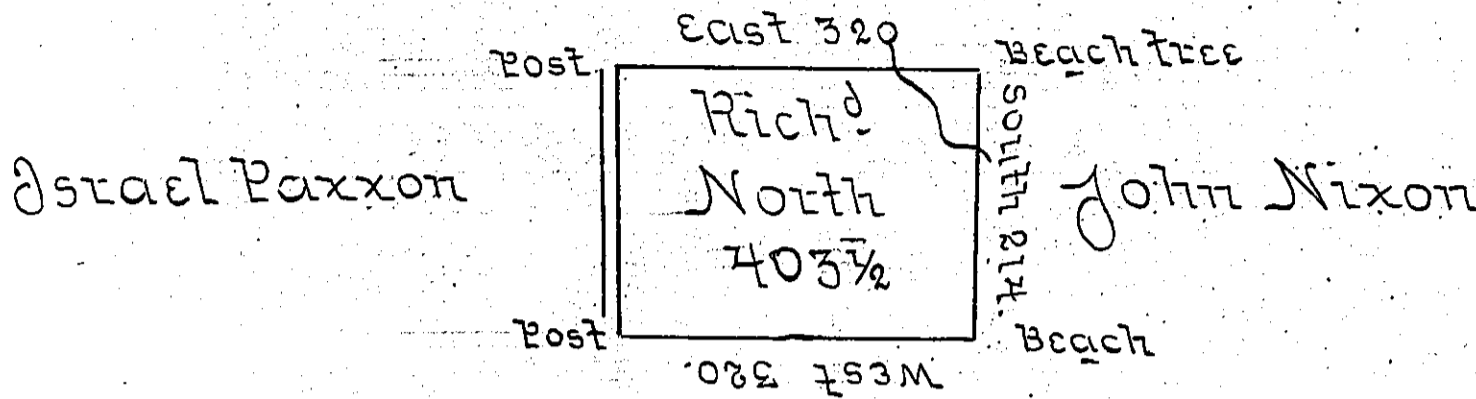

John M. Nisbet

A draft of a tract of land called _____
 Situated adjoining Israel Paxxon and others
 on the Waters of Lake Erie in the County of Alle-
 gany, Surveyed the 2nd day of June 1794 in vic-
 suance of a Warrant dated the 15th day of June
 1792. Containing Four hundred three & half Acres &
 Allowance of Six per Cent

Thos Rees U.S.

To Hon^{ble} Brodhead Esq^r
 Surveyor Gen^l }

IN TESTIMONY that the above is a copy of the original remaining on file in
 the Department of Internal Affairs of Pennsylvania, made
 conformably to an Act of Assembly approved the 16th day of
 February, 1833, I have hereunto set my Hand and caused
 the Seal of said Department to be affixed at Harrisburg,
 this SECOND day of JUNE 1906.

Geo R Brown
 Secretary of Internal Affairs.