


John Nixon

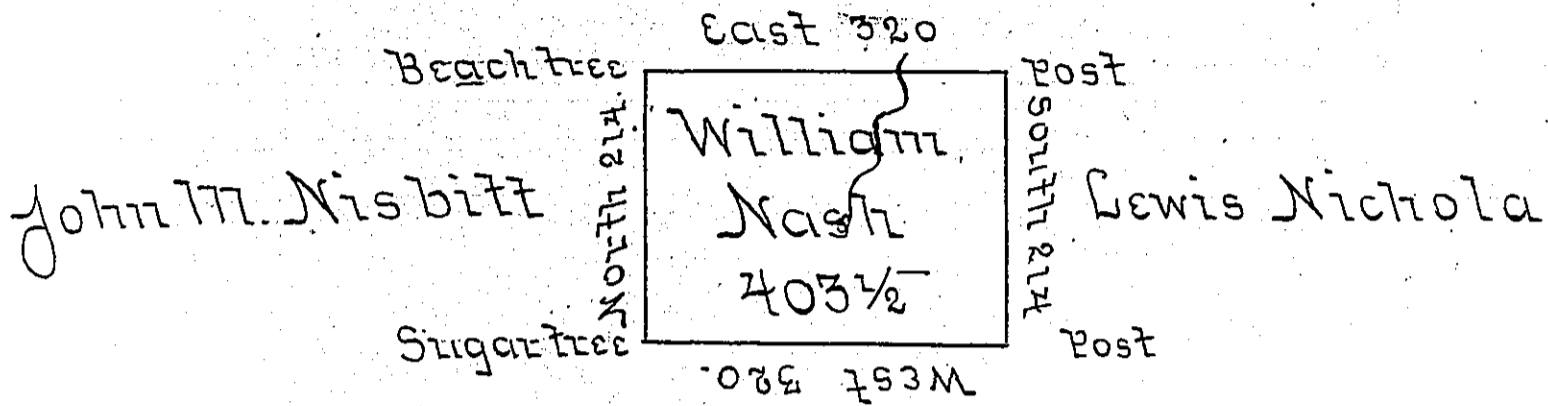

Willson & Co

A draft of a tract of land called \_\_\_\_\_  
 Situate adjoining Lewis Nichola and others on  
 the waters of Lake Erie and in the County of  
 Allegany, surveyed the third day of June 1794  
 in pursuance of a Warrant Dated the 18<sup>th</sup> day of  
 April 1792 containing four hundred three and  
 a half Acres & Allow<sup>g</sup> of 6 Per Cent, -

Thos Rees U.S.

To Daniel Brodhead Esquire }  
 Surveyor General - }

*IN TESTIMONY* that the above is a copy of the original remaining on file in  
 the Department of Internal Affairs of Pennsylvania, made  
 conformably to an Act of Assembly approved the 16th day of  
 February, 1833, I have hereunto set my Hand and caused  
 the Seal of said Department to be affixed at Harrisburg,  
 this SECOND day of JUNE 1906.

*James R. Brown*  
 Secretary of Internal Affairs