


C-26-281
Robert Clark & Wm Ramsey Esq

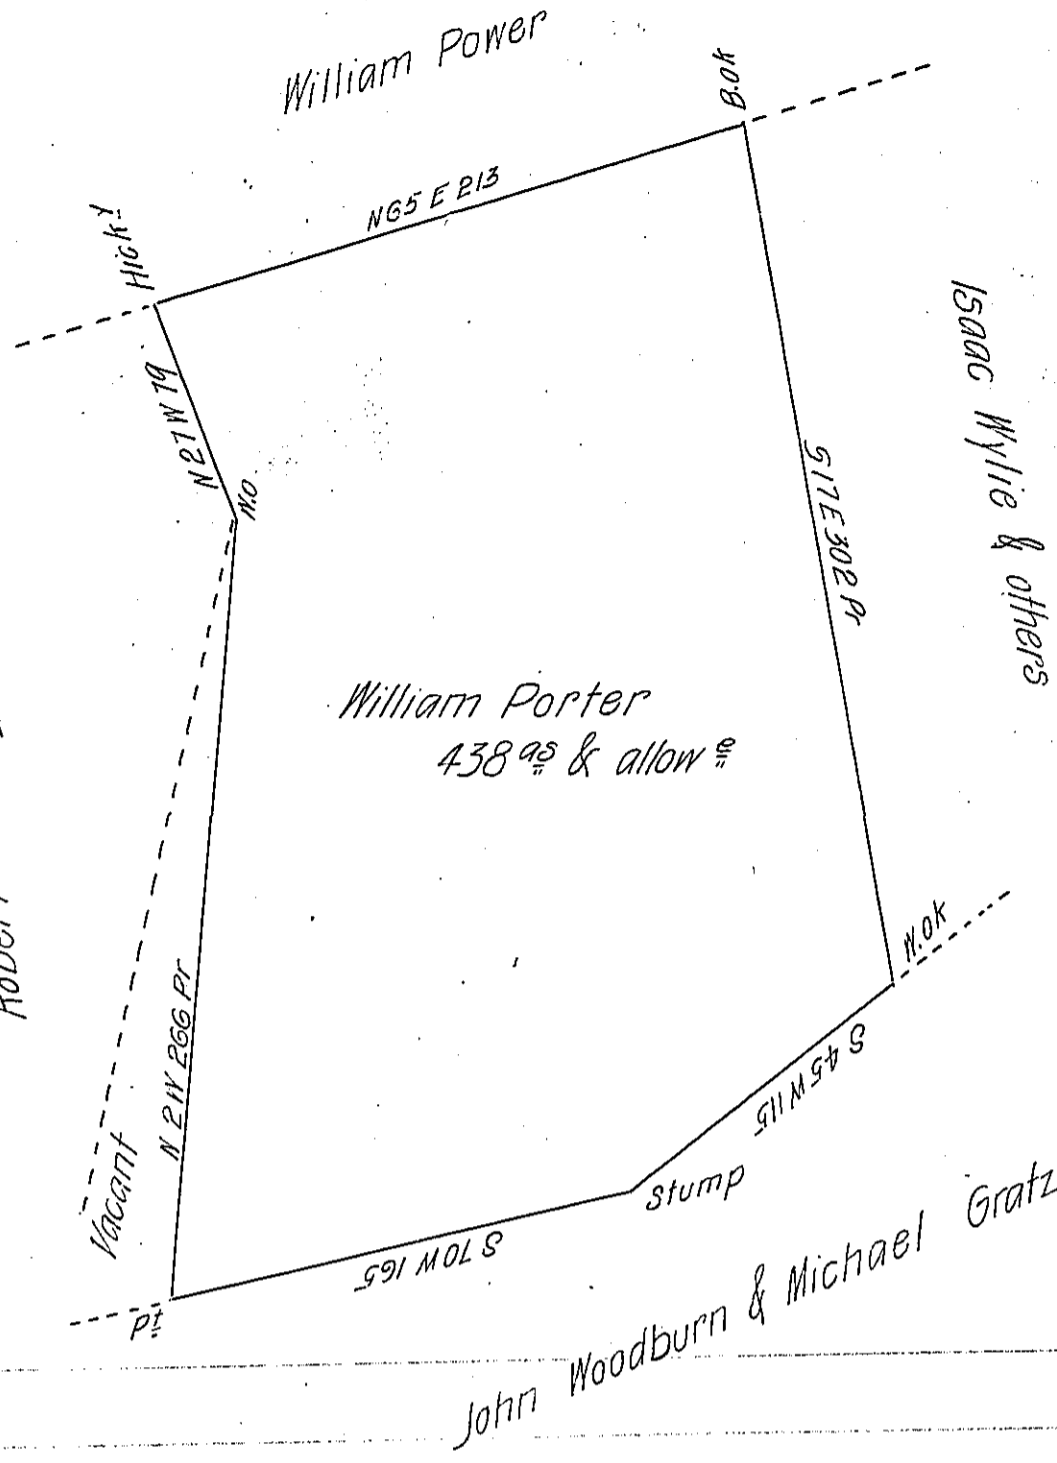

A draught of a tract of land situate in Juniatta & Rye Townships. Cumberland County. Containing 438^{acs} & allowance of six P Cent for Roads &c. Surveyed in pursuance of a Warrant granted to William Porter dated the 22^d March 1794. July 13th 1813

W^m Wheeler D.S.

To Andrew Porter Esq^r S.G.

IN TESTIMONY that the above is a copy of the original remaining on file in the Department of Internal Affairs of Pennsylvania, made conformably to an Act of Assembly approved the 16th day of February, 1833, I have hereunto set my Hand and caused the Seal of said Department to be affixed at Harrisburg, this ninth day of JULY 1906

Isaac B. Brown
Secretary of Internal Affairs.