


C-53-210

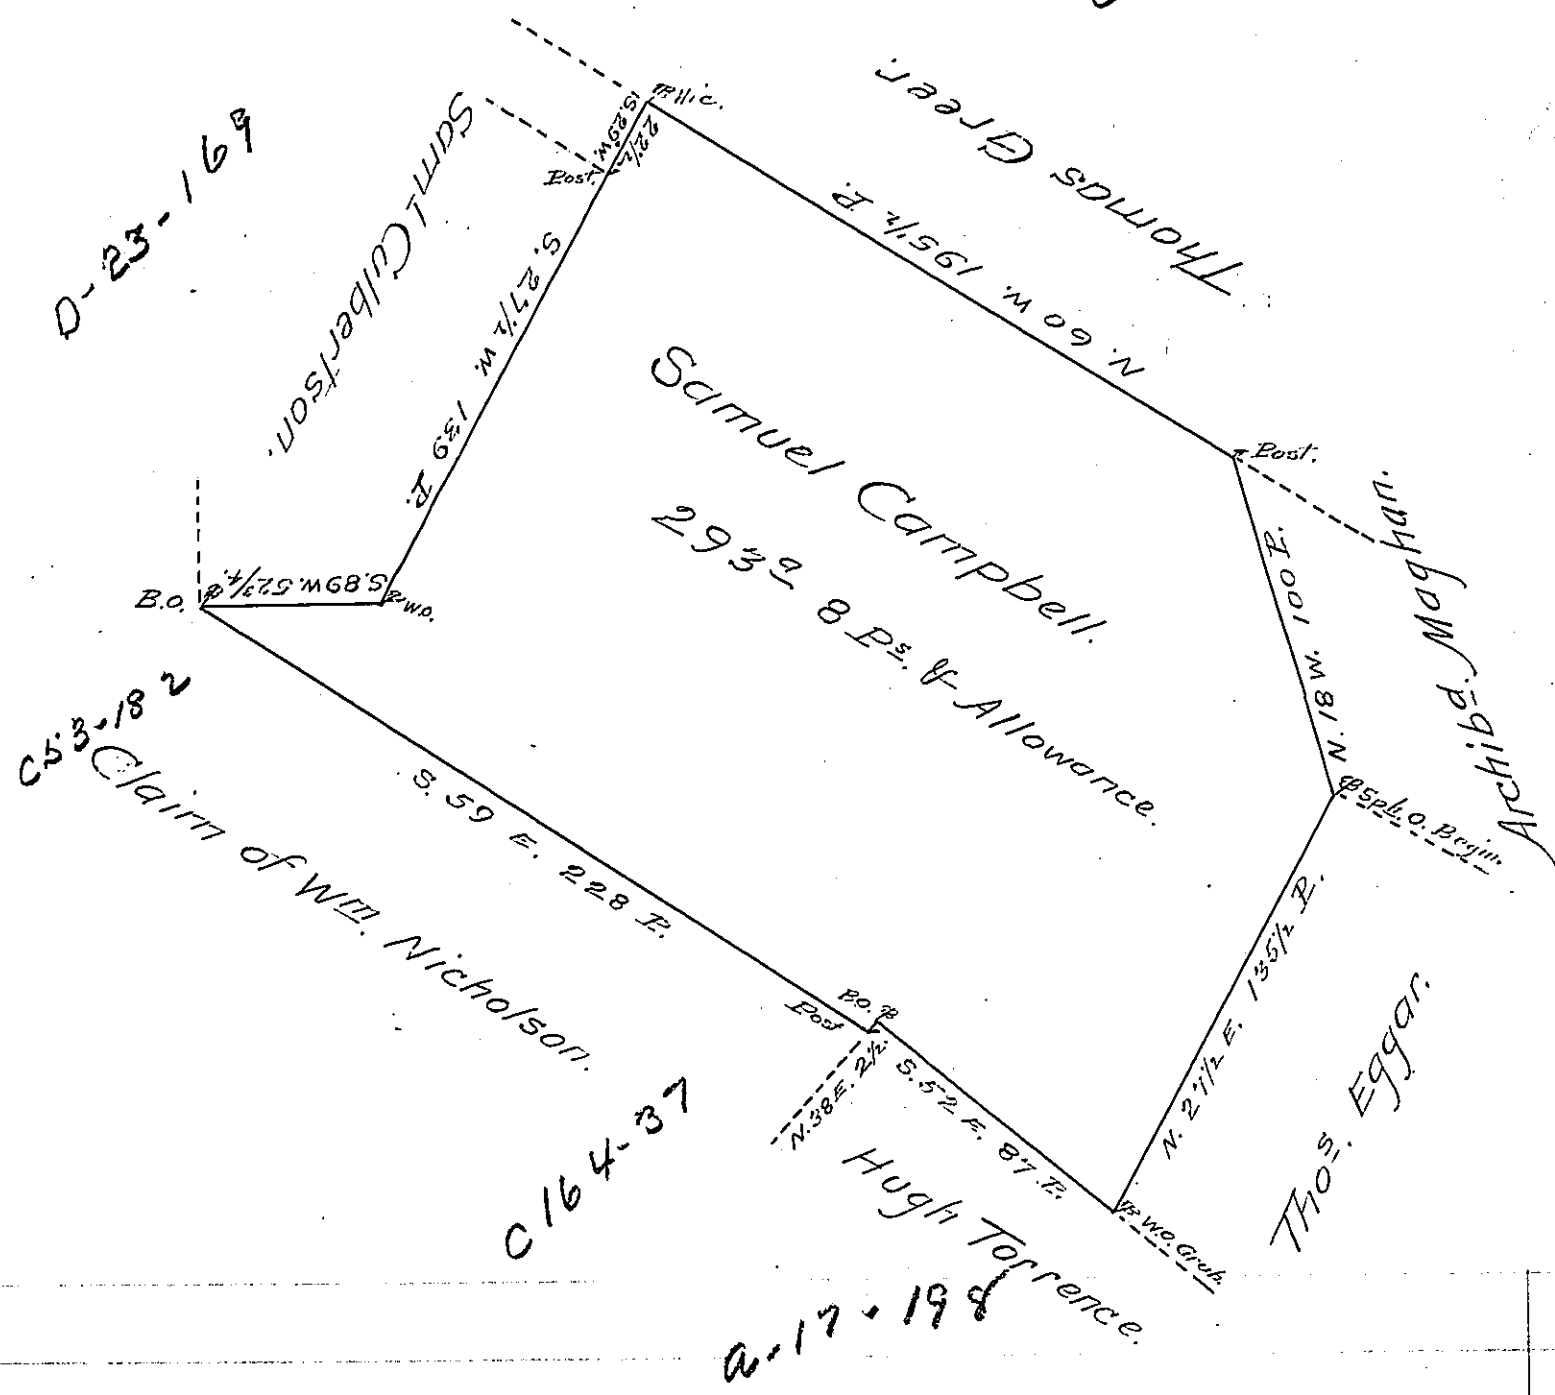

A Draught of a Tract of Land situate in Lurgan Township in the County of Cumberland Containing Two Hundred & ninety three Acres and eight Perches and an Allowance of Six & Cent for Roads - Survey'd June 21st 1768 for Samuel Campbell in pursuance of an Order of Survey Dated March 18th 1767 No. 3078.

To John Lukens Esq^r }
Surveyor General. }

John Armstrong
D^y. S.

IN TESTIMONY that the above is a copy of the original remaining on file in the Department of Internal Affairs of Pennsylvania, made conformably to an Act of Assembly approved the 16th day of February, 1833, I have hereunto set my Hand and caused the Seal of said Department to be affixed at Harrisburg, this first day of May 1906.

Isaac R. Brown
Secretary of Internal Affairs.