


B-14-193

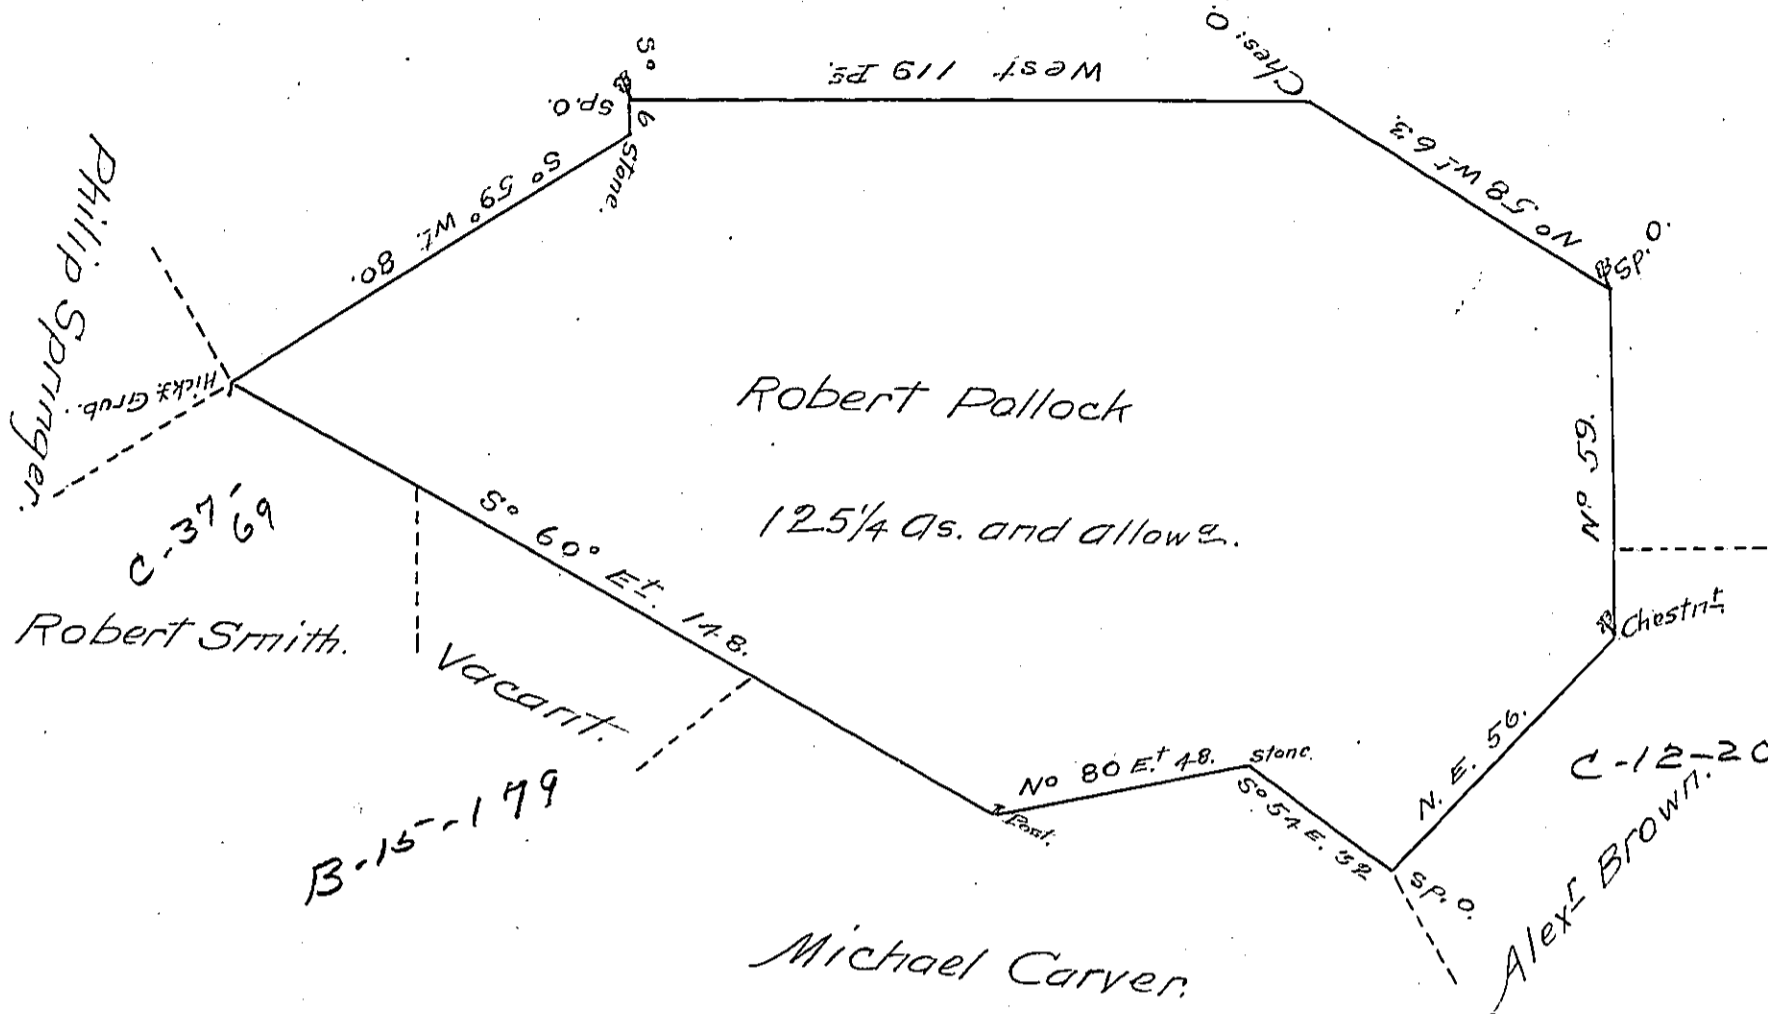

PURSUANT to a Warrant Dated the 29th day of -
 May 1772 The above Described Tract of Land was -
 Surveyed the 13th day of y^e first month 1773 for the
 above named Robert Pollock Situate in Earle To^s.
 in the County of Lancaster Containing 125 1/4 A^s.
 and the allowance of six ⁷/₈ Cent.

J. Thoma Lightfoot
 D^{ty}. Surveyor.

IN TESTIMONY that the above is a copy of the original remaining on file in
 the Department of Internal Affairs of Pennsylvania, made
 conformably to an Act of Assembly approved the 16th day of
 February, 1833, I have hereunto set my Hand and caused
 the Seal of said Department to be affixed at Harrisburg,
 this first day of May 1906.

Isaac B. Brown
 Secretary of Internal Affairs