


FORM NO. 1.

Course of Distdown River

S. 59 E. 66.
S. 54 E. 58.
S. 50 E. 42.
S. 47 E. 18.
S. 43 E. 23.
S. 35 E. 12.5
Total 249.5

Land originally Surveyed to Samuel Dixon
 now owned by S. F. R. Leonard.

X-24
 Land originally Surveyed to
 Nicholas Chapman now owned
 by S. F. R. Leonard

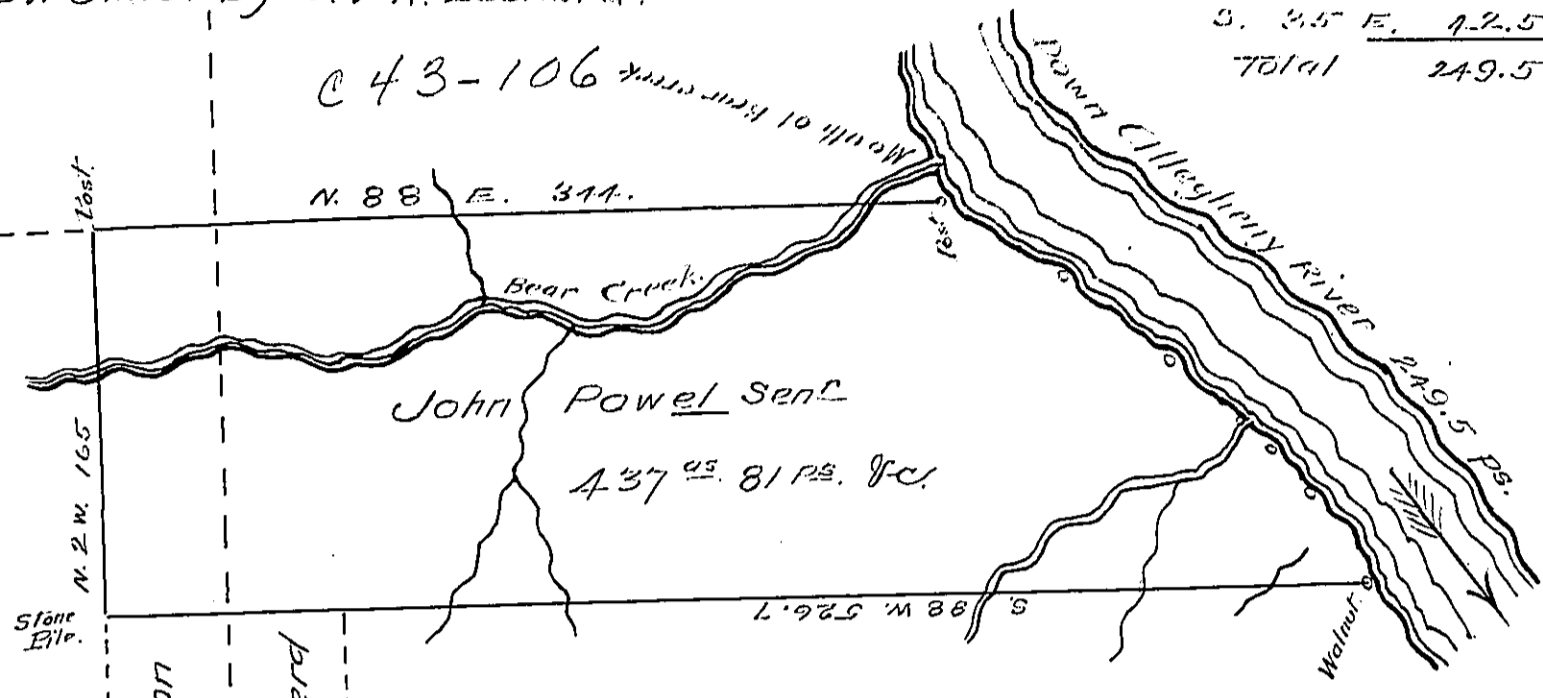

John Beatty Esq. now
 William Beatty & Daniel Levier.
 D 2 - 49

In pursuance of a Warrant dated 18th October 1847 Grant-
 ed to John Powell Senr. Surveyed to the Same on the 27th day
 of October 1847 the above described tract of land contain-
 ing four hundred and thirty seven acres and Eighty one per-
 ches and allowance of Six per. Cent. &c. Situate partly in Per-
 ry Township Armstrong County and partly in Parker Town-
 ship Butler County N.W. of Allegheny River

To John Laporte Esq. } For Jackson Boggs D.S.
 Surveyor General. } U. E. Meredith.

I do certify that I have Examined the above Return of Survey and find it to be
 correct
 To John Laporte Esq. }
 Surveyor General. } U. Boggs D.S.

IN TESTIMONY that the above is a copy of the original remaining on file in
 the Department of Internal Affairs of Pennsylvania, made
 conformably to an Act of Assembly approved the 16th day of
 February, 1833, I have hereunto set my Hand and caused
 the Seal of said Department to be affixed at Harrisburg,
 this eighth day of May 1906.

Roac D. Brown
 Secretary of Internal Affairs.