


FORM NO. 1.

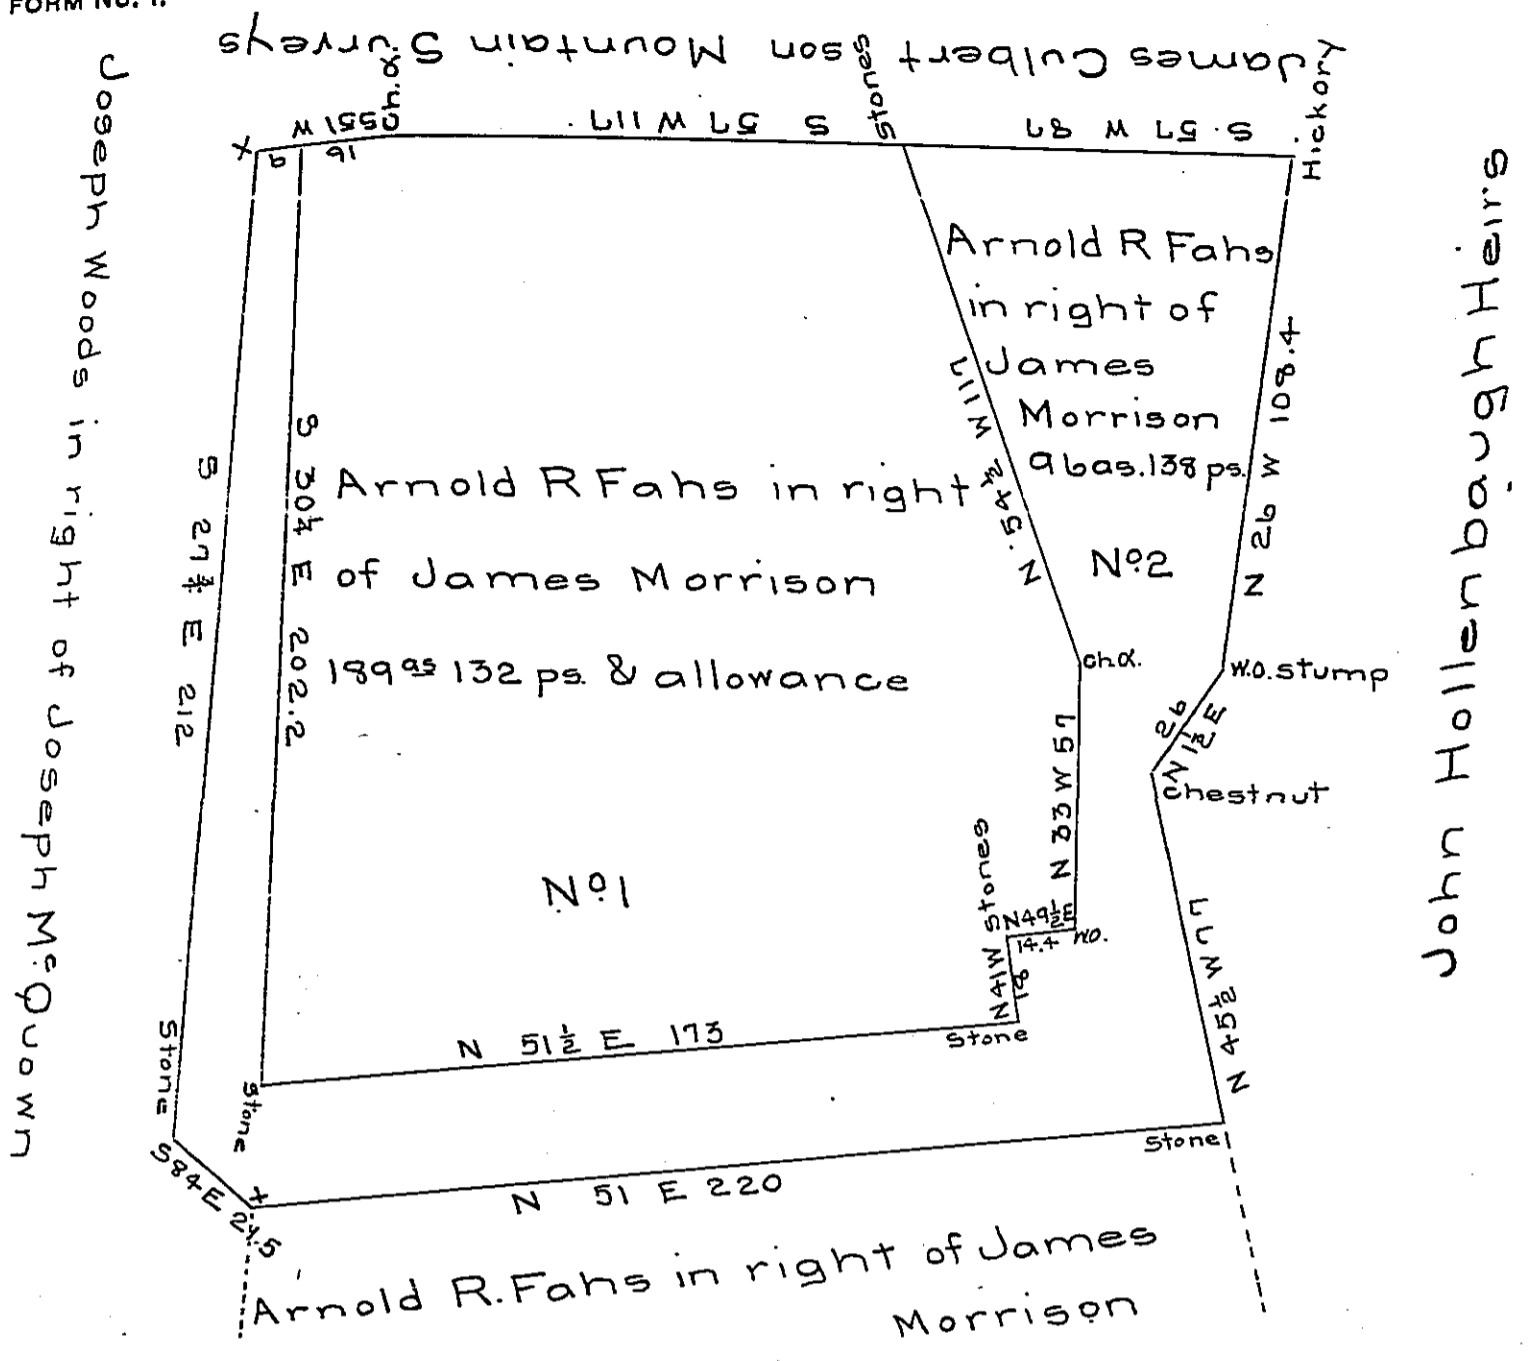

Draught of a tract of land situate in Jackson township Perry county containing 286 as 110 perches and allowance of six per cent for roads & N°1 contains 189 as 132 perches and allowance surveyed on a warrant to James Morrison dated May 6th 1793 for 200^{as} N°2 contains 96^{as} 138 perches and allowance surveyed September 22^d 1852 on a warrant to James Morrison for 75 as. dated August 24th 1814.

James Woods C.S.

IN TESTIMONY that the above is a copy of the original remaining on file in the Department of Internal Affairs of Pennsylvania, made conformably to an Act of Assembly approved the 16th day of February, 1833, I have hereunto set my Hand and caused the Seal of said Department to be affixed at Harrisburg, this tenth day of April 1906

Joseph D. Brown
Secretary of Internal Affairs.