


Christian Roup

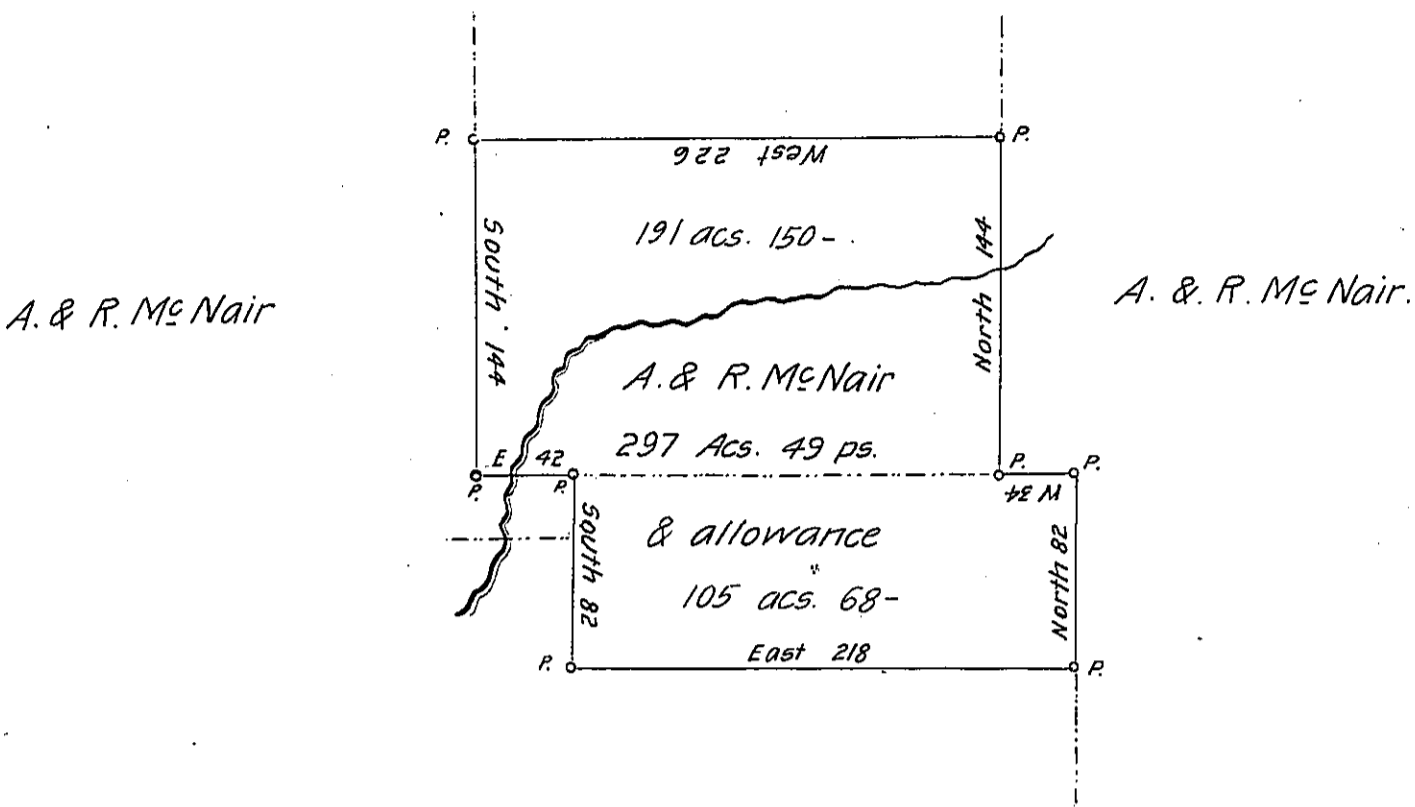

Jonathan Thompson

Draft of a tract of land situate in Deerfield township Warren County North and West of the Rivers Ohio & Allegheny and Conewango Creek Containing Two hundred ninety seven Acres and forty nine perches and allowance Surveyed the 14th day of December A.D. 1841 for Andrew and Robert Mc Nair it being One Hundred ninety one acres & 150 perches from the South part of a larger tract of land Surveyed for Christian Roup and One Hundred & five acres and sixty eight perches from the North East corner of a larger tract of land Surveyed for Jonathan Thompson the 28th day of October A.D. 1829 by John Andrews then Deputy Surveyor of Warren County which said above described land has been conveyed by said-Roup and Thompson to Andrew and Robert Mc Nair and as I verily believe is not claimed by any other person or persons.

Witness my hand this 14th day of December A.D. 1841.

A. H. Ludlow D.S.

Warren Co.

IN TESTIMONY that the above is a copy of the original remaining on file in the Department of Internal Affairs of Pennsylvania, made conformably to an Act of Assembly approved the 16th day of February, 1833, I have hereunto set my Hand and caused the Seal of said Department to be affixed at Harrisburg, this first day of May 1906

George D. Brown
Secretary of Internal Affairs.