

Samuel Mackly

Peter Witmer


Chr^s Myers

111

D-52-296

B-17-153

D-28-4

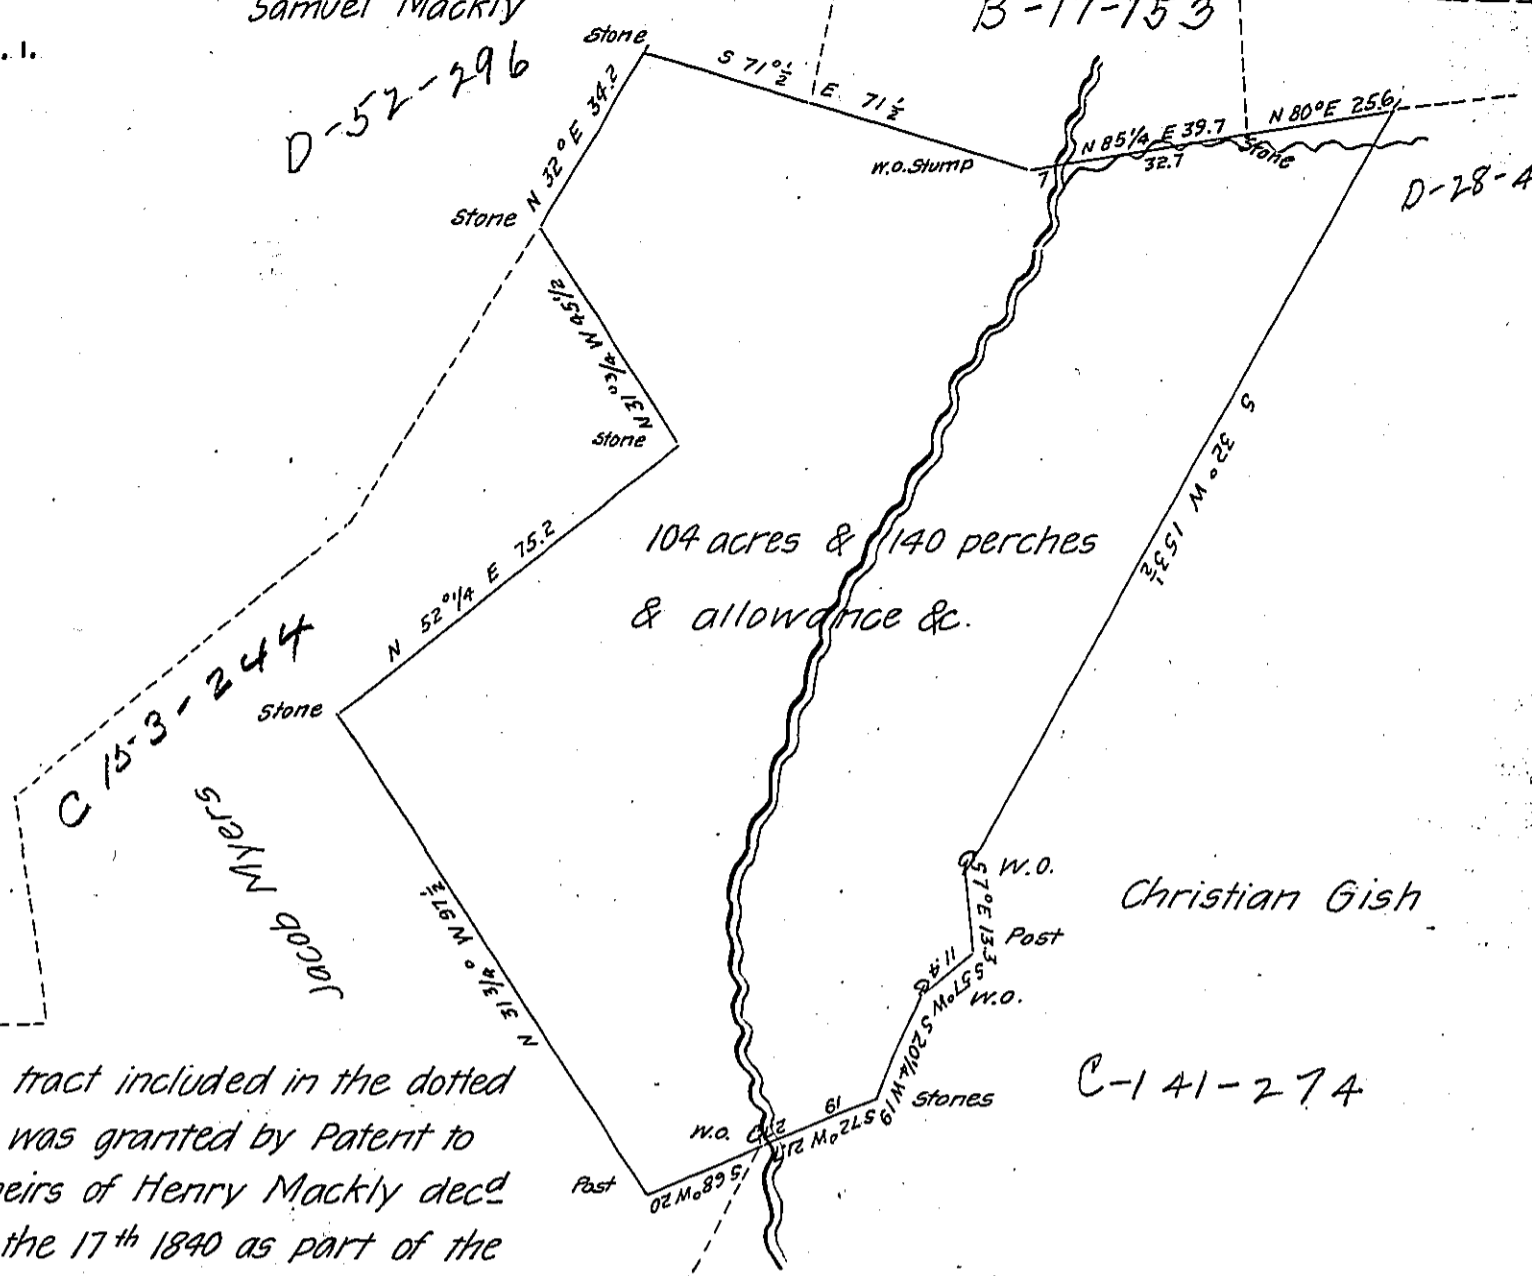

104 acres & 140 perches & allowance &c.

C 15-3-244

Jacob Myers

Christian Gish

C-141-274

This tract included in the dotted lines was granted by Patent to the heirs of Henry Mackly decd July the 17th 1840 as part of the original tract of 204 acres & 29 Perches & Allow^s

Resurveyed November the 15th 1842

the above tract of land situate in Londonderry Township Dauphin County Containing 104 acres & 140 perches & the usual allowance for roads &c. for Abraham Baum in right of John McCallister. It being part of a larger tract of 204 acres & 29 perches & allowance which was granted to said John McCallister by warrant dated April the 19th 1751

Sam^l Hoffer -

To Jacob Salade Esq^r S. G.

I do Certify that I have examined the above Survey made by Mr Samuel Hoffer and have approved the same this 23^d day of January 1843

Joseph Gray D.S.

To Jacob Sallade Esqr

Surveyor General.

IN TESTIMONY that the above is a copy of the original remaining on file in the Department of Internal Affairs of Pennsylvania, made conformably to an Act of Assembly approved the 16th day of February, 1833, I have hereunto set my Hand and caused the Seal of said Department to be affixed at Harrisburg, this ninth day of May 1906

Joseph P. Brown
Secretary of Internal Affairs.