


— Bingham Sur. to Wm. Loyd

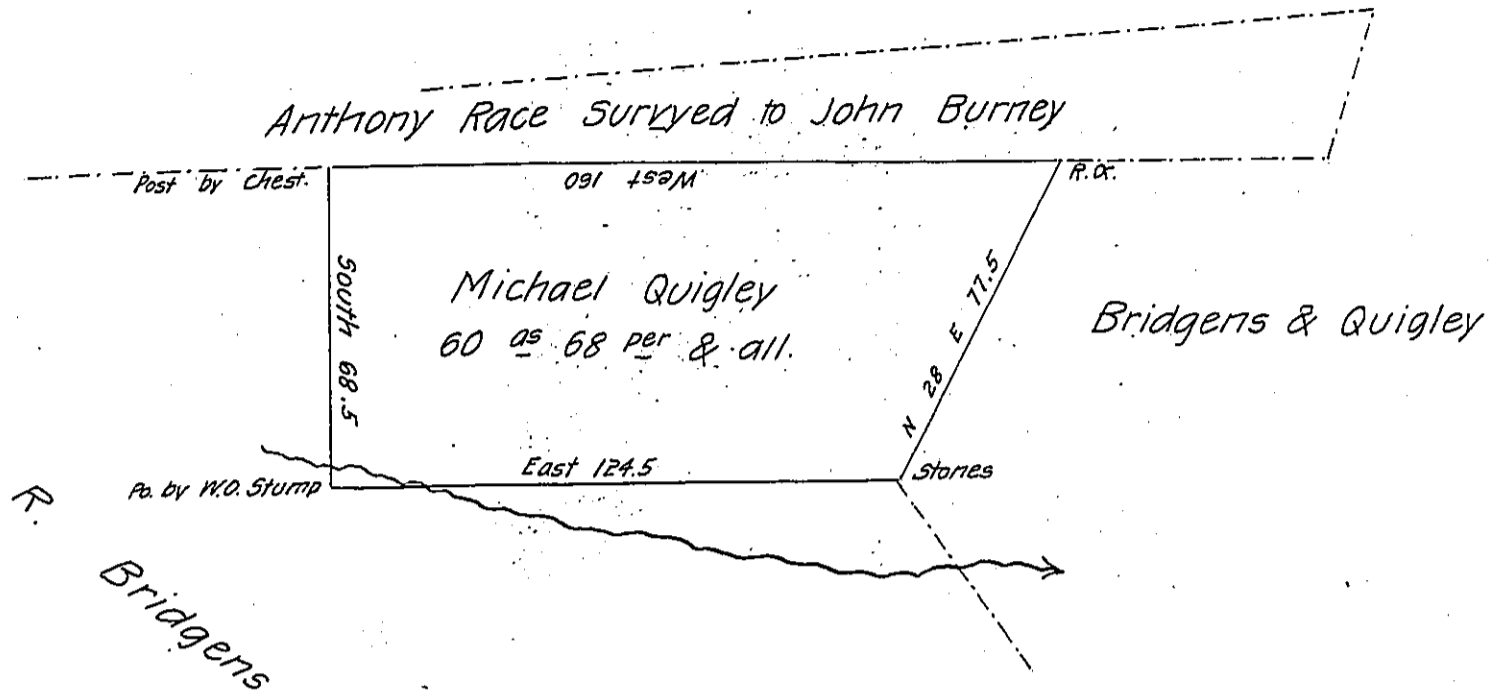

Situated in Chapman Township Clinton County Surveyed the 23-day of September 1859 to Michael Quigley by virtue of his Warrant for 60^{as} bearing date the 27-day of Aug. 1859 Containing Sixty Acres Sixty eight perches and allowance of Six per cent for Roads &c.

Wm. T. Baird

Co. Sur.

To John Rowe Esqr.

Sur. Gen. of Penna.

IN TESTIMONY that the above is a copy of the original remaining on file in the Department of Internal Affairs of Pennsylvania, made conformably to an Act of Assembly approved the 16th day of February, 1833, I have hereunto set my Hand and caused the Seal of said Department to be affixed at Harrisburg, this twenty sixth day of May 1906

Isaac R. Brown
Secretary of Internal Affairs.