


FORM No. 1.

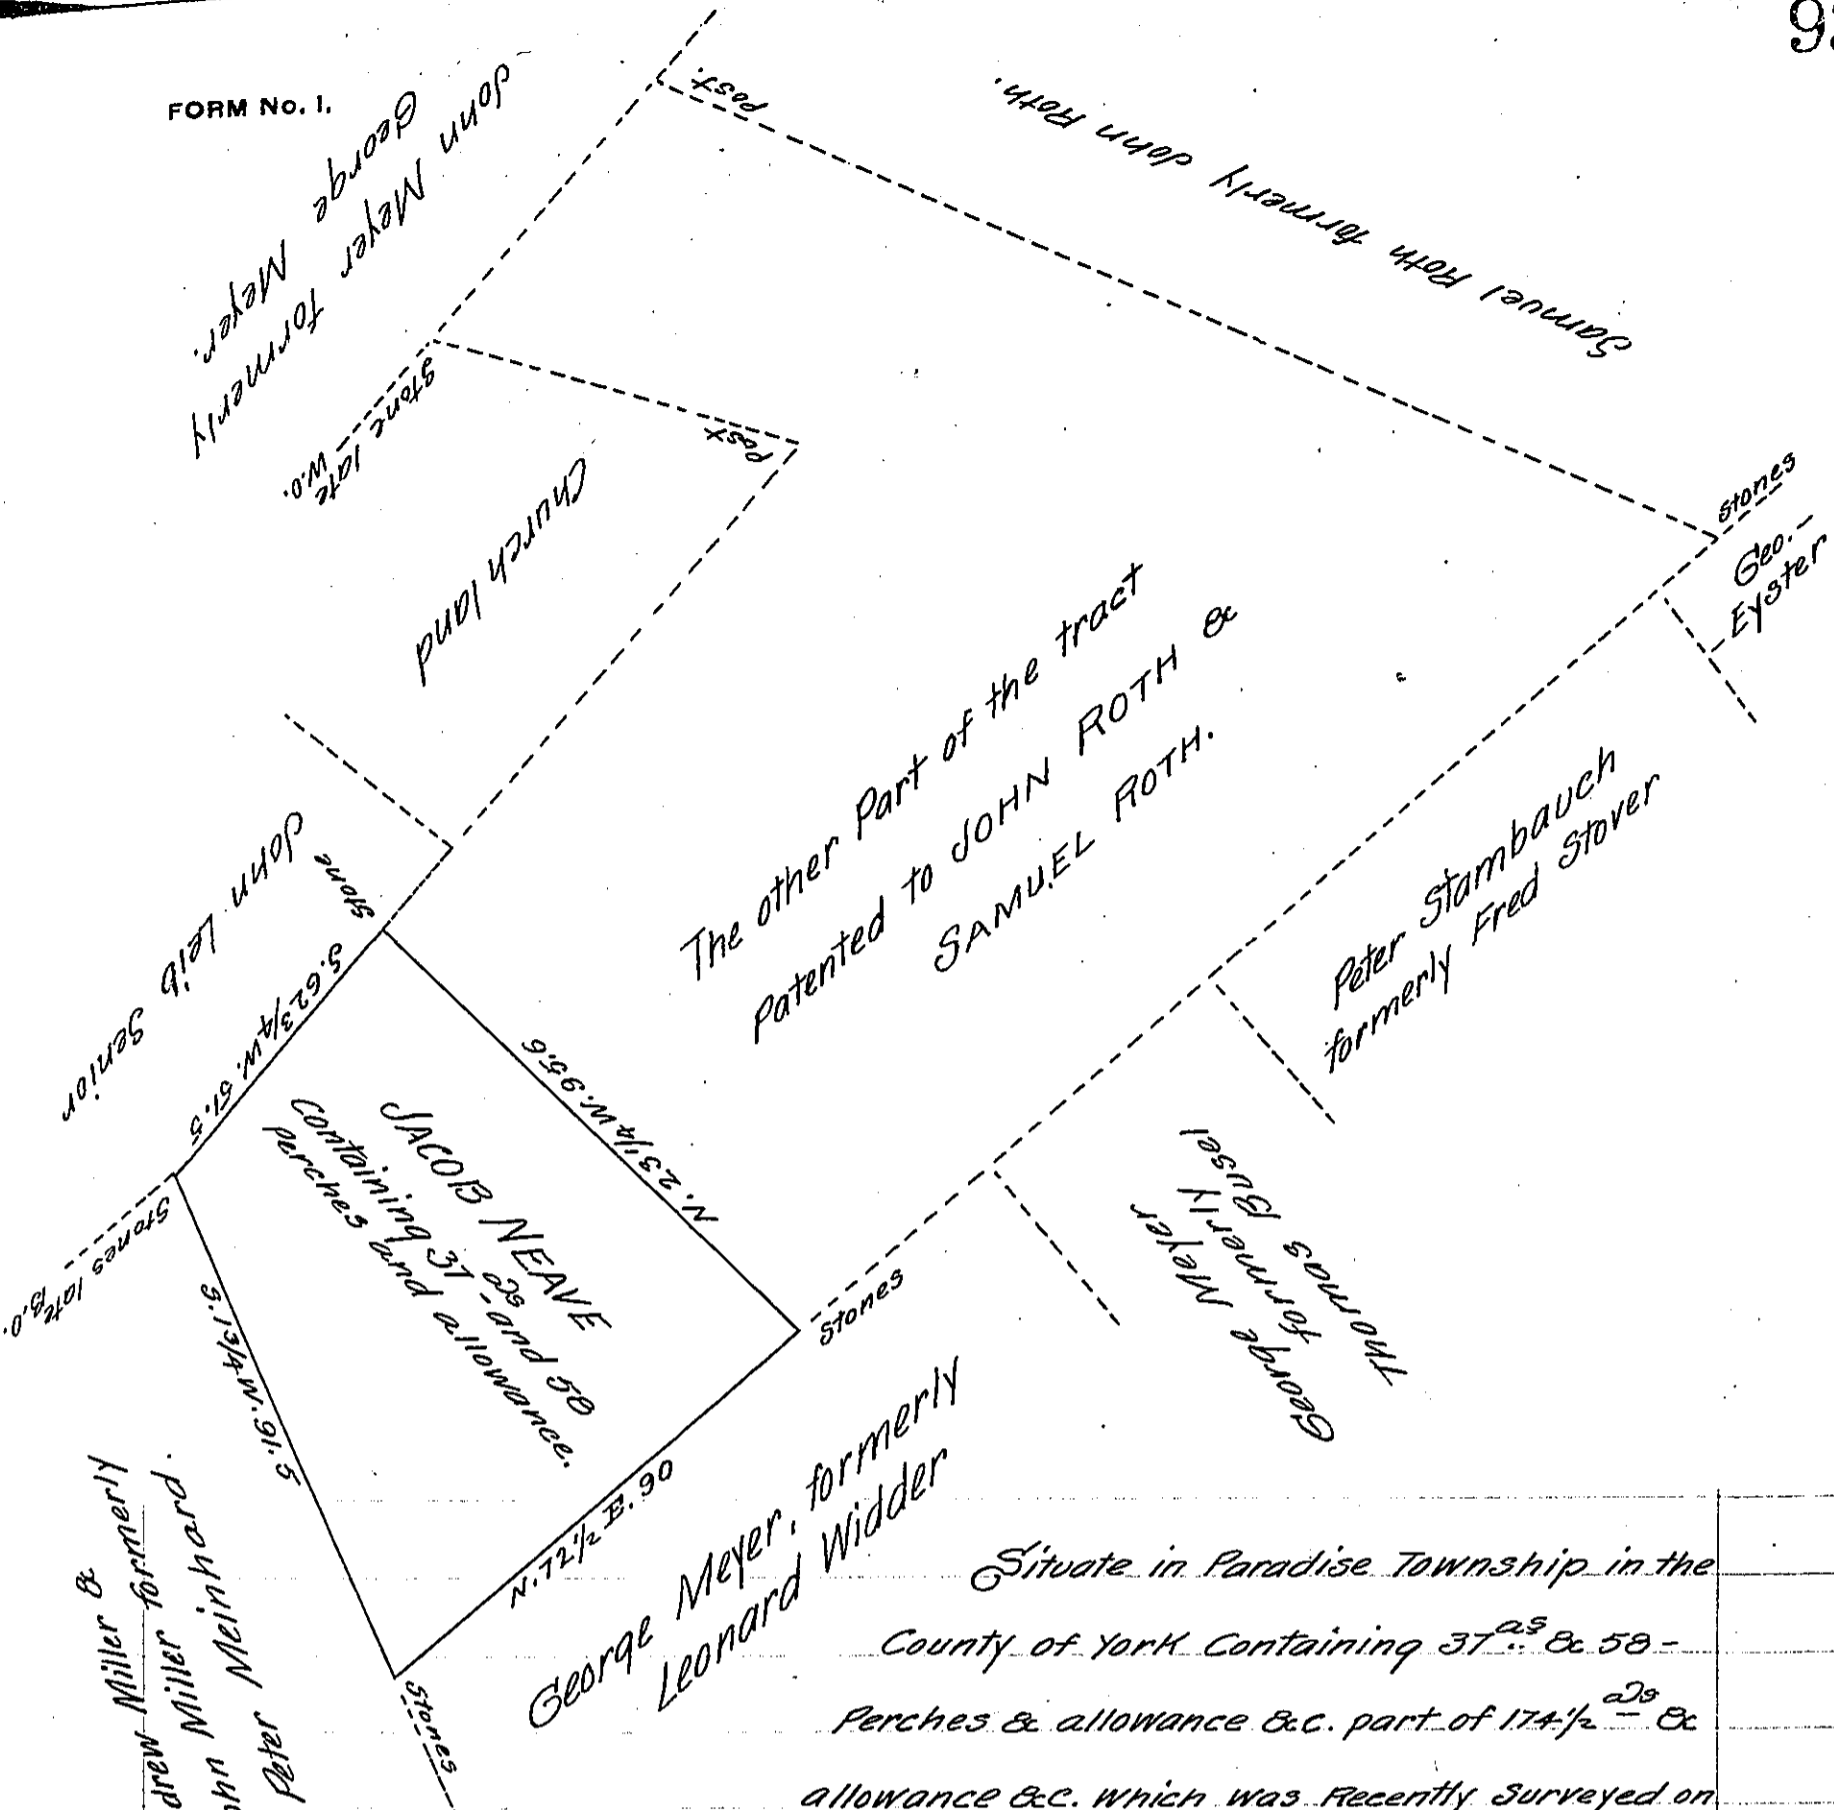

Situate in Paradise Township in the
 County of York Containing 37²⁵ & 58⁻
 Perches & allowance &c. part of 174²⁵ &
 allowance &c. which was Recently Surveyed on
 the 3^d day of March 1793 by Henry Danner, D.S. under John For-
 syth D.S. in pursuance of a Warrant for 100²⁵ granted to Jacob Neave, bearing
 date the 26th Day of August 1752, since Resurveyed & divided &c. Now on the
 8th Day of November A. D. 1851. Examined & Corrected the above &c. at the
 Request of John Roth Esq^r the present owner who requested me to make
 Return of the same for Confirmation.

Per. D. Lease for

To J. Porter Brawley Esq^r.

G. S. Gerber, C.S.

Surveyor General.

IN TESTIMONY that the above is a copy of the original remaining on file in
 the Department of Internal Affairs of Pennsylvania, made
 conformably to an Act of Assembly approved the 16th day of
 February, 1833, I have hereunto set my Hand and caused
 the Seal of said Department to be affixed at Harrisburg,
 this twenty-first day of May 1906.

Isaac D. Brown
 Secretary of Internal Affairs.