


FORM No. 1.

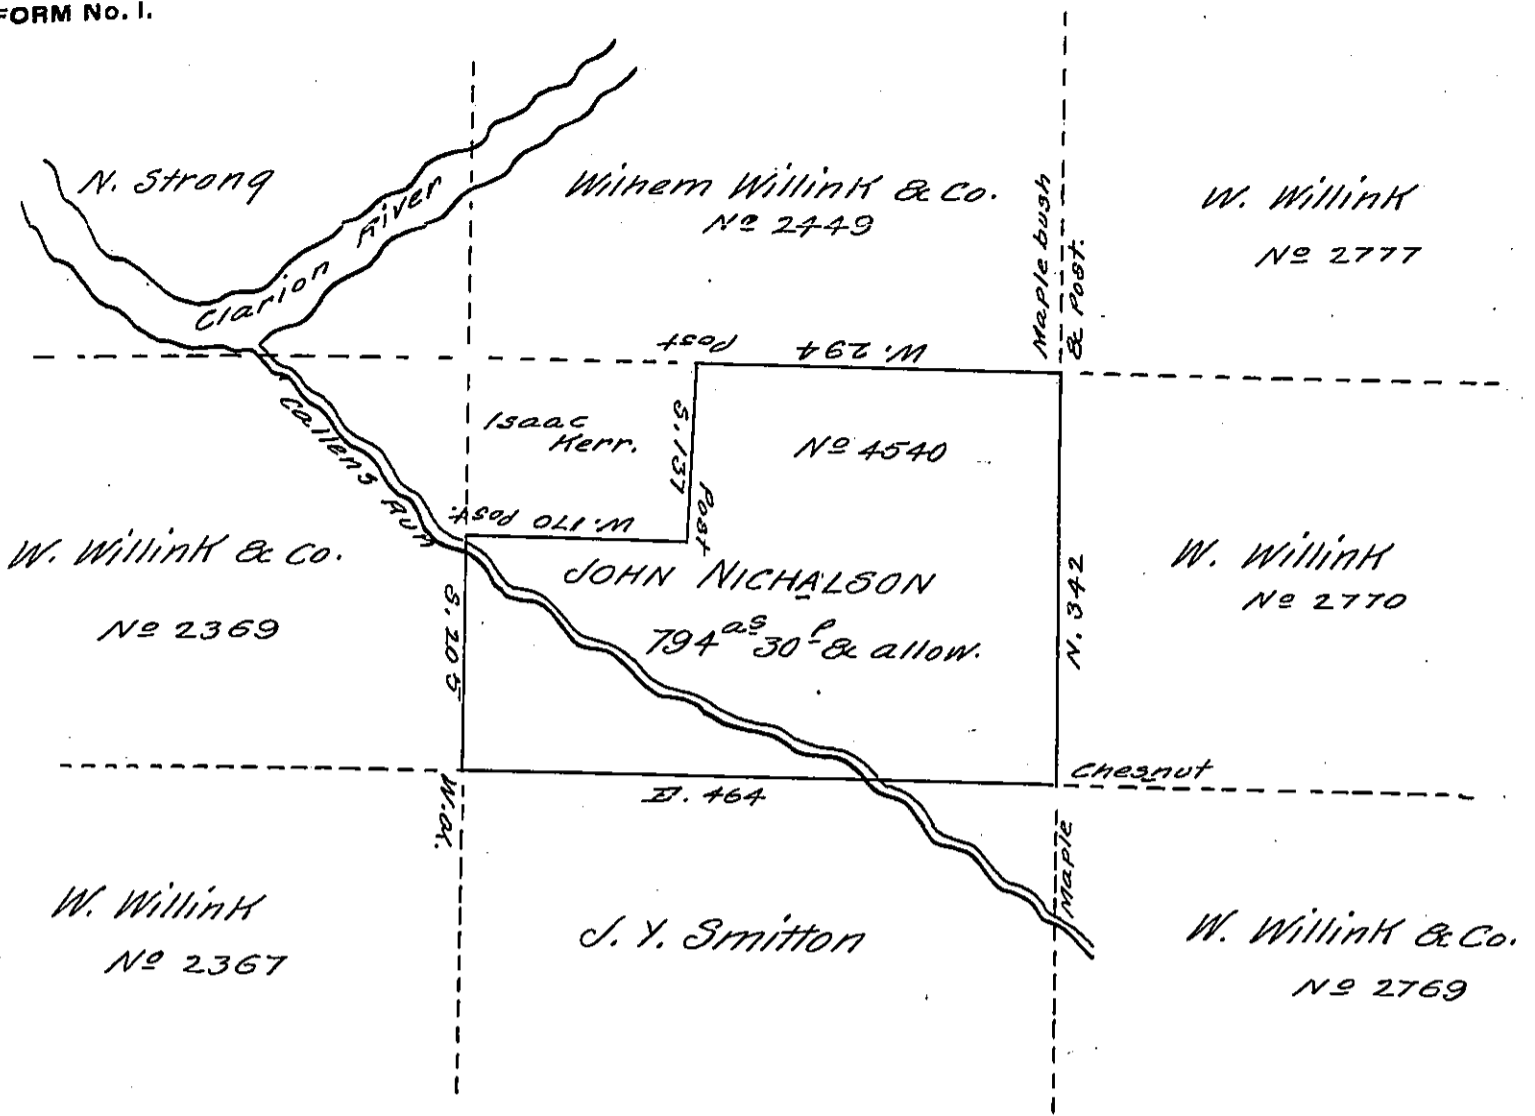

Surveyed May 16th 1855 Seven hundred-ninety four acres and thirty perches of Land with the allowance of Six per Cent-Roads &c. Situate on Waters of the Clarion River. in the last purchase in the Township of Heath & County of Jefferson. adjoining lands and bounded as above described, in pursuance of Warrant No 4540 Granted to John Nicholson for one thousand acres of - Land the 24th day of December 1793.

Joel Spyer, C.S.

To J. Porter Brawley
Surveyor General.

IN TESTIMONY that the above is a copy of the original remaining on file in the Department of Internal Affairs of Pennsylvania, made conformably to an Act of Assembly approved the 16th day of February, 1833, I have hereunto set my Hand and caused the Seal of said Department to be affixed at Harrisburg, this first day of June 1906.

Isaac D. Brown
Secretary of Internal Affairs.