


FORM No. 1.

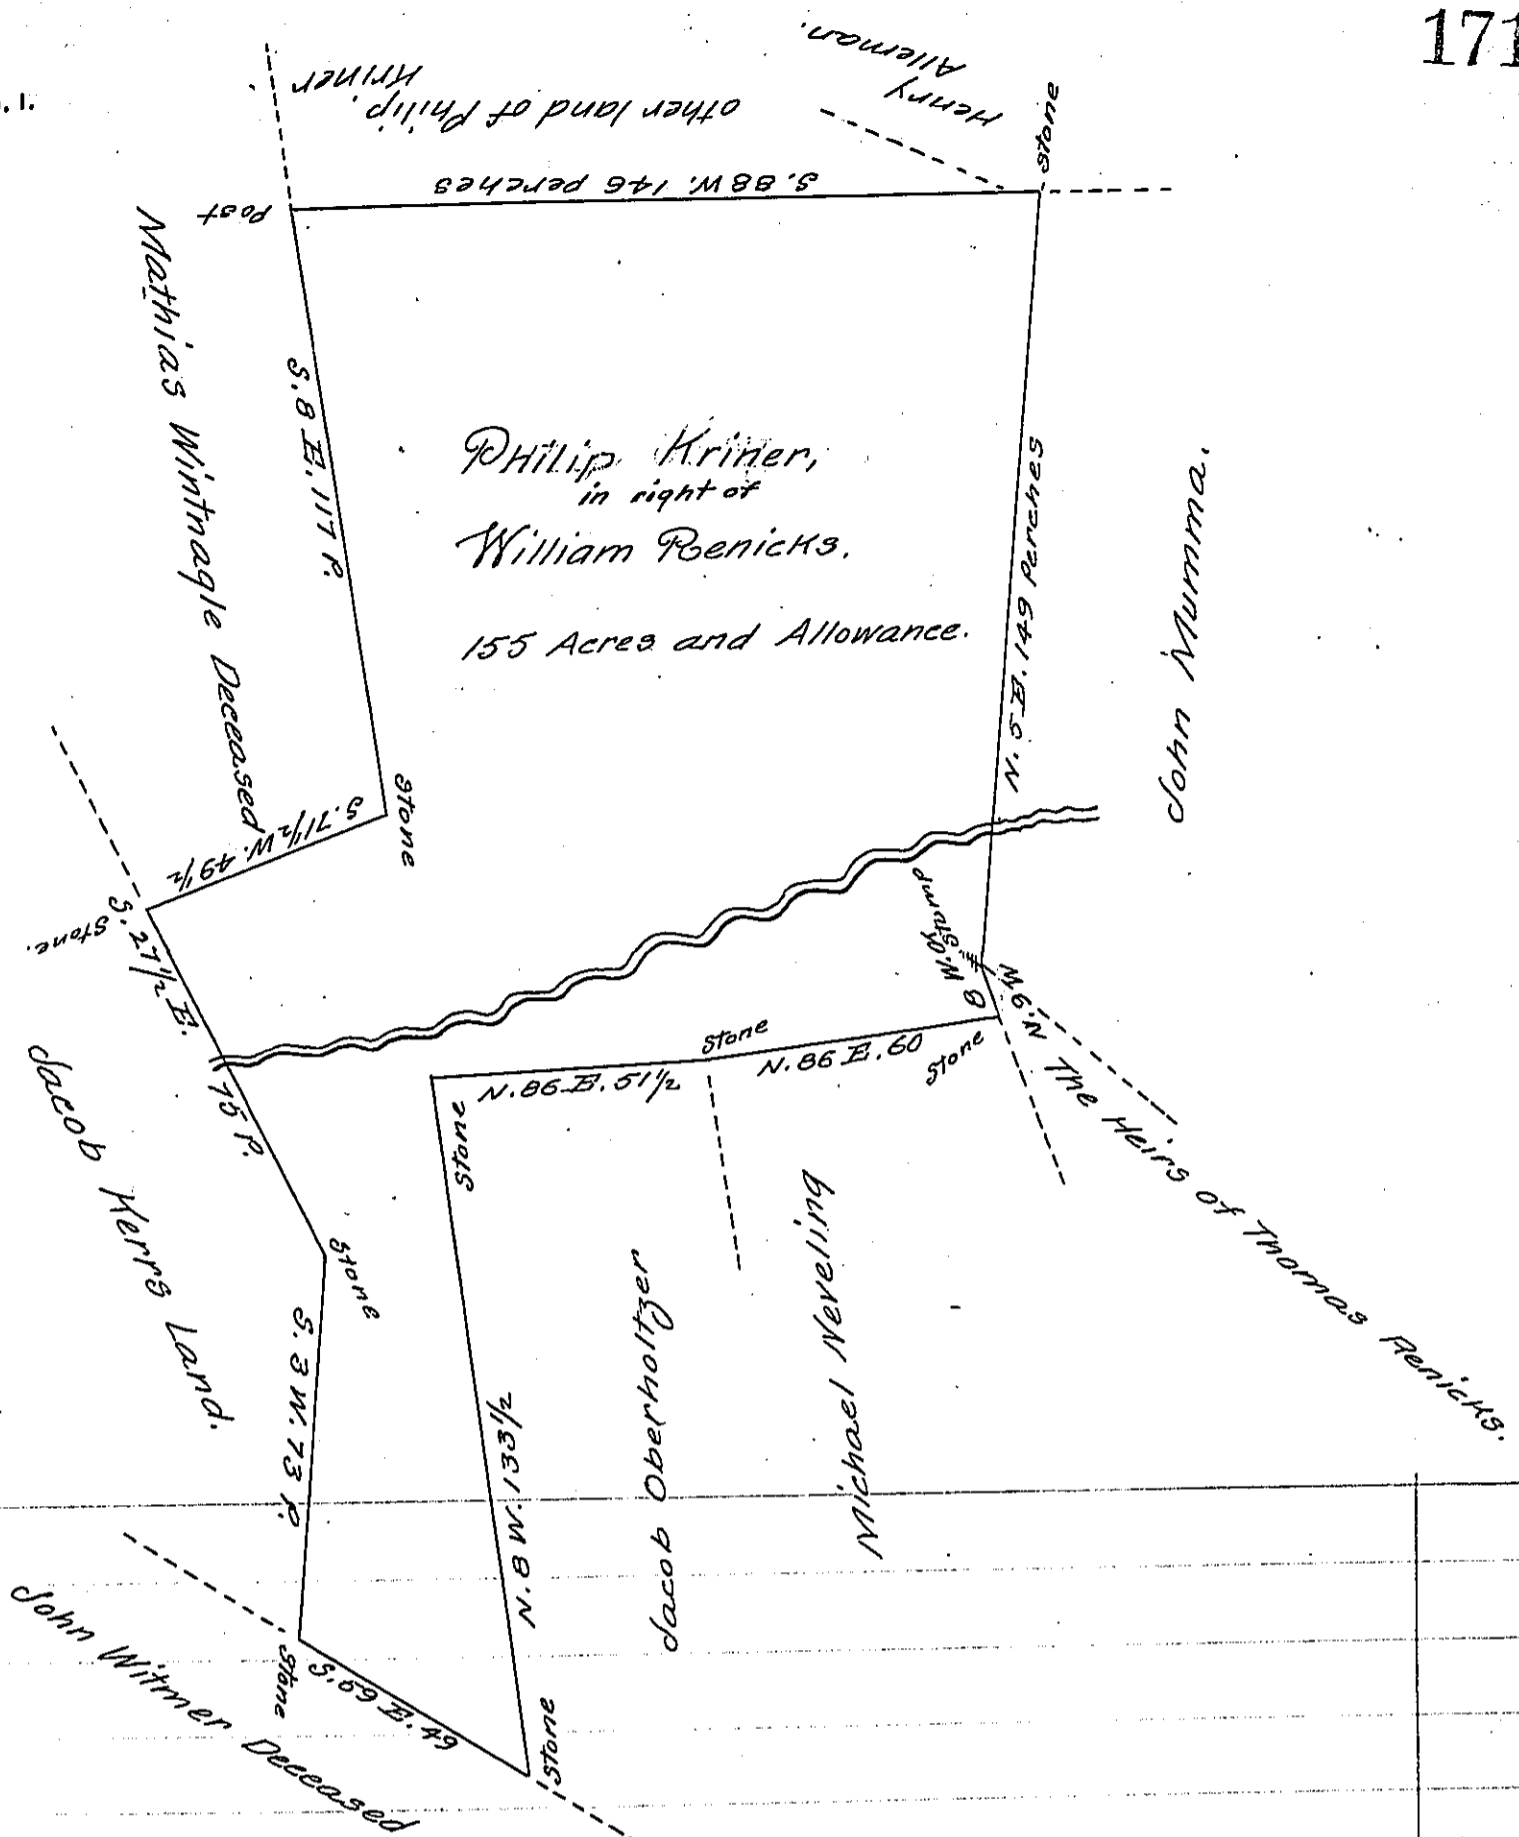

By virtue of a Warrant dated the Twenty Seventh day of March 1738 Surveyed the 27th day of September 1801 for Philip Kriner in Right of William Benicks the above described Tract of Land situate now in Swatarow Township Dauphin County it being Part of a larger Tract Containing One hundred and fifty Five acres and Allowance of six Percent for roads &c.

Thomas Clark, D.S.

Samuel Cochran, Esquire,
Surveyor General Pennsylvania.

IN TESTIMONY that the above is a copy of the original remaining on file in the Department of Internal Affairs of Pennsylvania, made conformably to an Act of Assembly approved the 16th day of February, 1833, I have hereunto set my Hand and caused the Seal of said Department to be affixed at Harrisburg, this twentieth day of June 1906

Isaac B. Brown
Secretary of Internal Affairs.