


FORM No. 1.

* For the Original return of the 85^{as} 61^{as} see the 234 of March 1798 in the letter " R. of the patented files

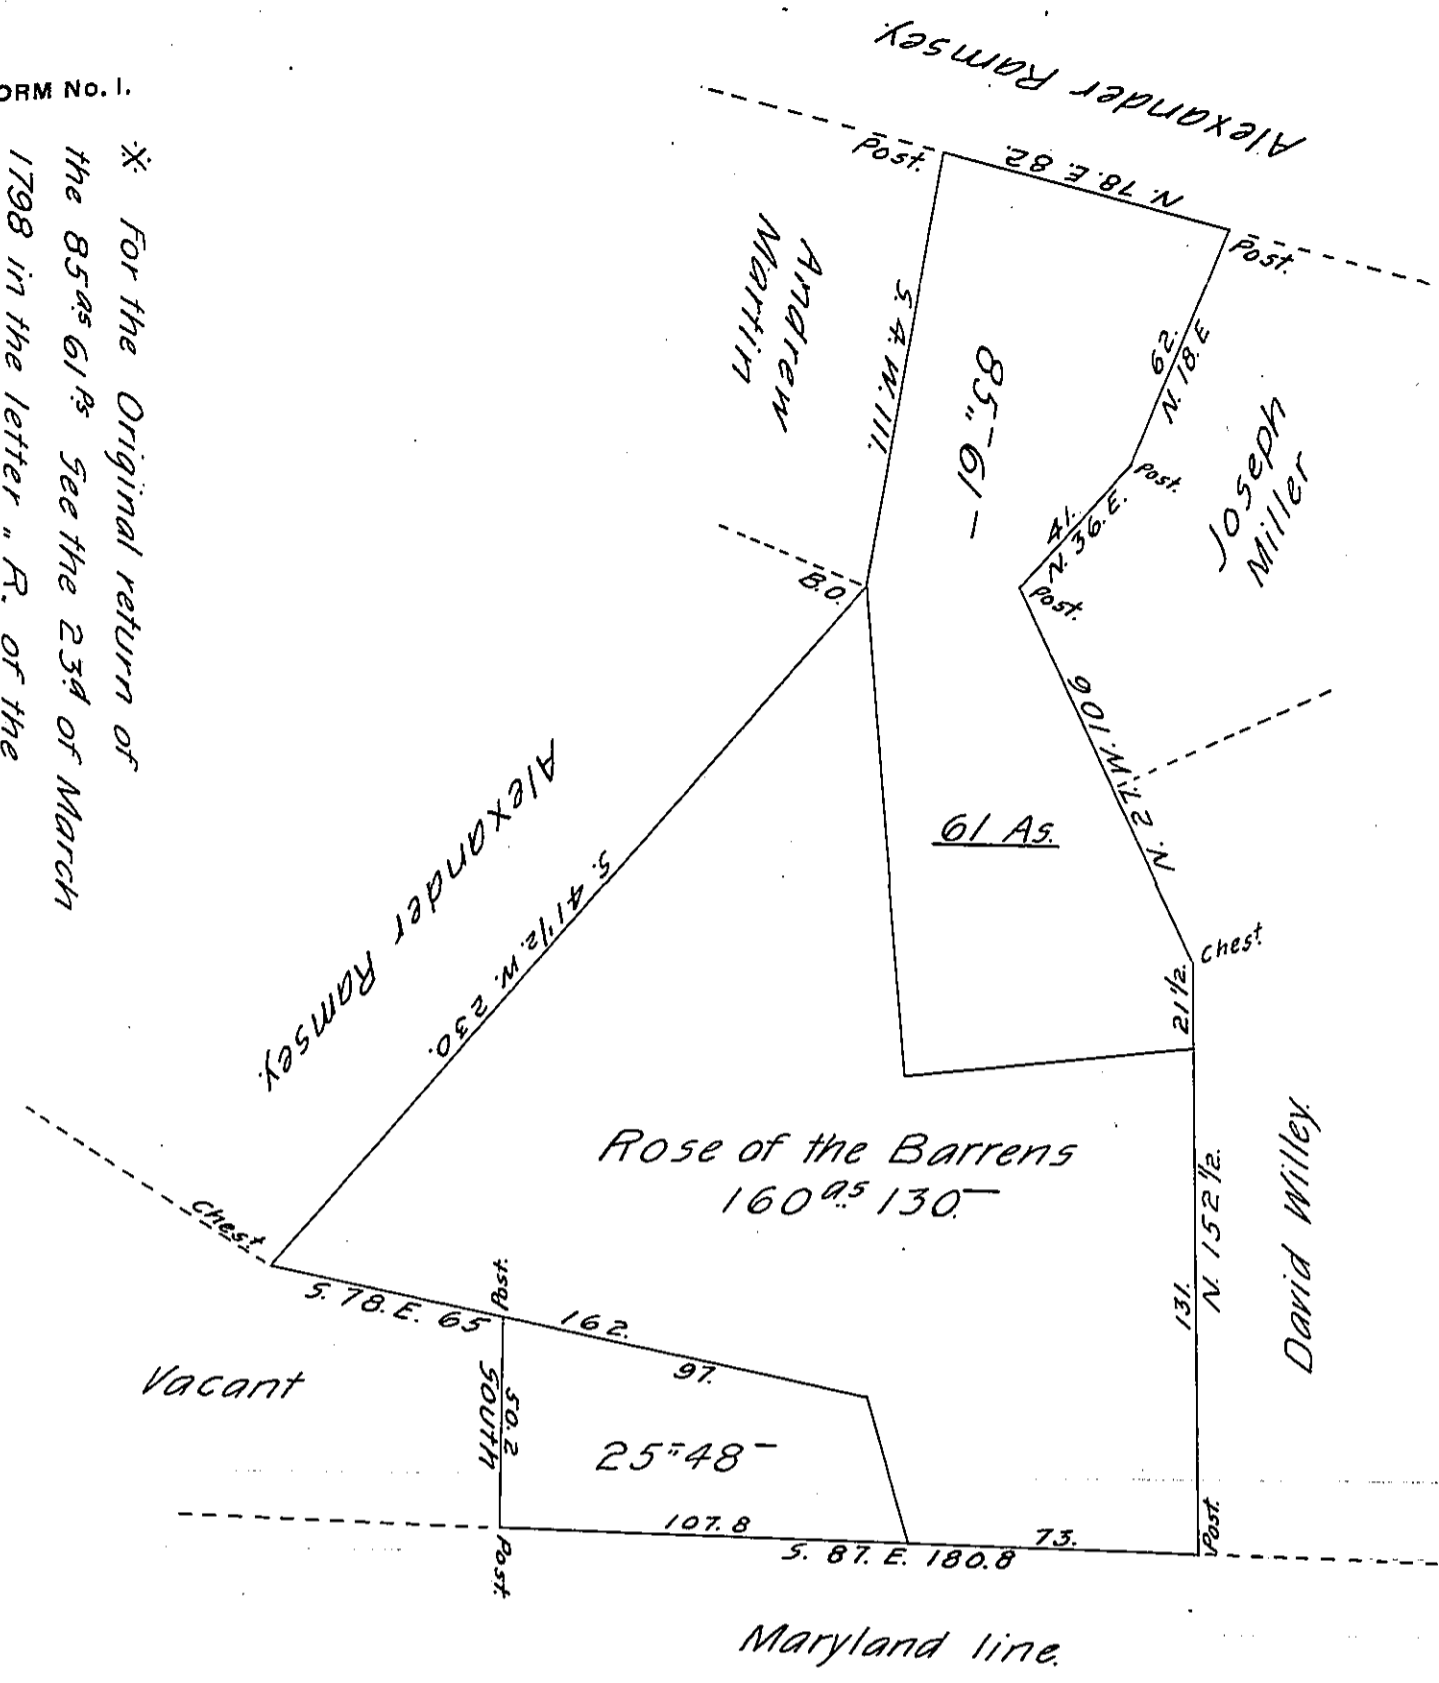

A Draught of a tract of land Called "Rose of the Barrens", Situate in Hoperwell Township, York County. Surveyed as follows, Viz:-
 160^{as} 130⁻ to Luke Weiley on Warrant dated the 14th March 1755.
 85^{as} 61 To Alex^r Ramsey on Warr^t 10th May 1786.
 25^{as} 48 To Alex^r Ramsey Warr^t 19th Sept. 1794.
 271^{as} 79⁻

IN TESTIMONY that the above is a copy of the original remaining on file in the Department of Internal Affairs of Pennsylvania, made conformably to an Act of Assembly approved the 16th day of February, 1833, I have hereunto set my Hand and caused the Seal of said Department to be affixed at Harrisburg, this twenty-fifth day of June 1906.

Isaac D. Brown
 Secretary of Internal Affairs.